
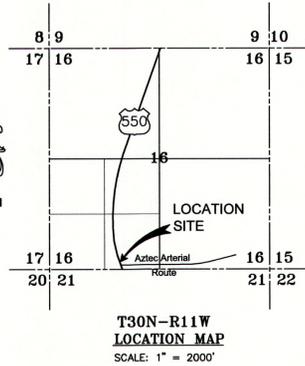


CITY OF AZTEC SANITARY SEWER TIE IN

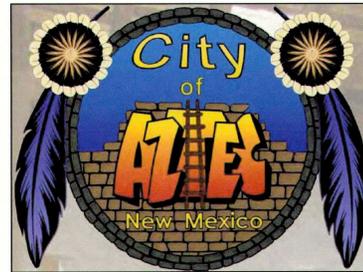


CITY OF AZTEC, NEW MEXICO April 2019


PROJECT DESCRIPTION:
BORE ACROSS HIGHWAY 550 WITH SANITARY SEWER AND CASING. TIE IN SEWER RUNNING NORTH TO SOUTH ALONG WEST R-O-W TO SEWER RUNNING NORTH TO SOUTH ALONG EAST R-O-W. ADD IN MANHOLE

SHEET INDEX

SHEET NUMBER	SHEET TITLE
COVER	COVER SHEET
G101	GENERAL NOTE & LEGENDS
C100	EXISTING SITE PLAN
C101	PLAN & PROFILE
D100	CONSTRUCTION DETAILS

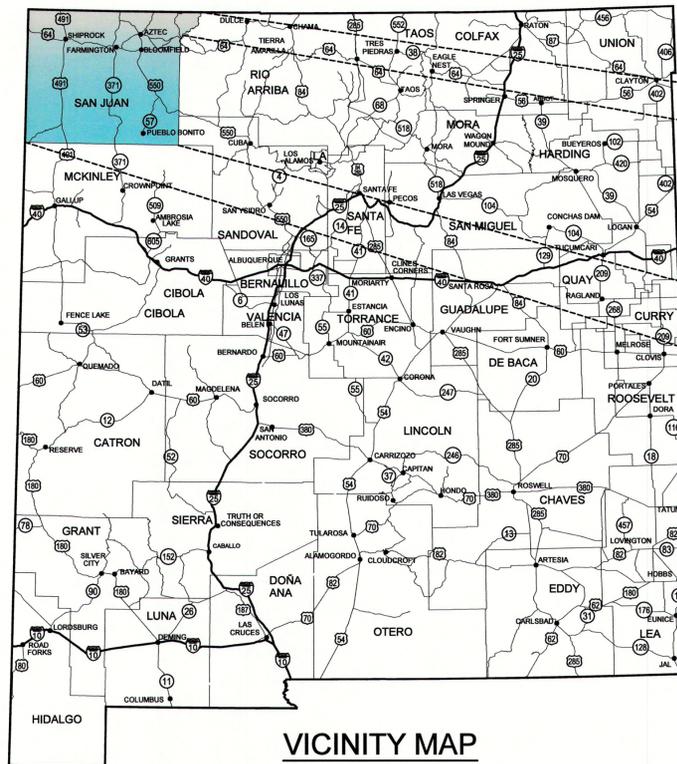

PROJECT LOCATION

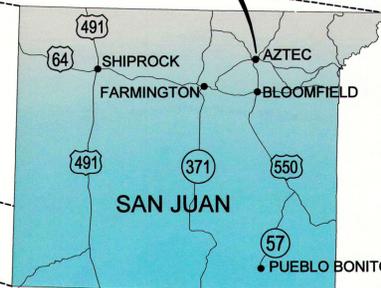

PREPARED FOR:

CITY OF AZTEC, DEPARTMENT OF PUBLIC WORKS
610 WESTERN DRIVE
AZTEC, NM 87410
(505) 334-7660

APPROVED FOR THE CITY OF AZTEC:

Stephen P. Morse 5-7-19
STEPHEN MORSE DATE
PUBLIC WORKS DIRECTOR

PREPARED BY:

MILLER ENGINEERS, INC. d/b/a
SOUDER, MILLER & ASSOCIATES
401 W BROADWAY AVENUE
FARMINGTON, NM 87401
ATTN: COLIN M. DALY, P.E.
PHONE: 505-325-7535

THESE DETAILED PLANS AND SPECIFICATIONS WERE PREPARED UNDER MY DIRECTION AND SUPERVISION ON BEHALF OF SOUDER, MILLER & ASSOCIATES.

Colin M. Daly 5-8-19
COLIN M. DALY, P.E. DATE
PROJECT ENGINEER

UTILITY OWNERS

ENTERPRISE FIELD SERVICES, LLC
ATTN: MICHAEL WASZUT (505) 599-2214
614 REILLY AVENUE (505) 325-2841
FARMINGTON, NM 87401

CENTURY LINK (TELEPHONE)
ATTN: LAWRENCE JOE (505) 325-2311
411 N ALLEN
FARMINGTON, NM 87401

CITY OF AZTEC - ELECTRIC UTILITY
ATTN: KEN GEORGE (505) 334-7600

NEW MEXICO GAS CO.
ATTN: RYAN HOLDEN (505) 324-3729
603 W. ELM ST.
FARMINGTON, NM 87401

CITY OF AZTEC - PUBLIC WORKS DIRECTOR/CITY ENGINEER
ATTN: STEPHEN MORSE (505) 334-7661

COMCAST CABLE
ATTN: MARK JONES (505) 325-8749
1911 N BUTLER
FARMINGTON, NM 87401

BP AMERICA PRODUCTION CO.
ATTN: CLAYTON NASH (505) 326-9200



Rev #	Date	Description	By	Chk'd

© Copyright 2019 All Rights Reserved

SOUDER, MILLER & ASSOCIATES
401 West Broadway Avenue
Farmington, NM 87401

Engineering • Environmental
Surveying

Phone (505) 325-7535 Toll-Free (800) 519-0098 Fax (505) 326-0045
www.soudermiller.com
Serving the Southwest & Rocky Mountains
Albuquerque, Carlsbad, Farmington, Hobbs, Las Cruces, Roswell, Santa Fe, NM
Center, Grand Junction, Lakewood, CO • Safford, AZ • El Paso, TX

N:\M010\Projects\19-COA Sewer Tie In Hwy 550 (1926219)\CAD\Civil\1926219 Cover.dwg, 4/29/2019, 12:54:48 PM, cmd






BENCH MARK

HORIZONTAL AND VERTICAL CONTROL IS BASED U.S. STATE PLANE
1983 ZONE NM WEST 3003 GEOID MODEL GEOID 12B (CONUS).


BM 1
N: 2112647.98
E: 2674303.68
ELEV: 5700.08
DESCR: RBC SMA REDCAP

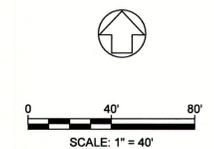

Rev #	Date	Description	By	CHKD

SMA
SOUDEY, MILLER & ASSOCIATES
Engineering • Environmental • Surveying
Serving the Southwest & Rocky Mountains
401 West Broadway Avenue
Farmington, NM 87401
Phone (505) 325-7335 Toll-Free (800) 519-0098 Fax (505) 326-0045
www.soudermiller.com

AZTEC, NEW MEXICO
**SEWER TIE-IN
U.S. HWY 550
EXISTING SITE**


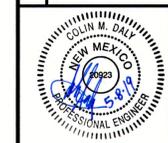


THIS DRAWING IS INCOMPLETE
AND NOT TO BE USED FOR
CONSTRUCTION UNLESS IT IS
STAMPED, SIGNED AND DATED

Designed GYQ	Drawn DJB	Checked CMD
Date:	April 2019	
Scale:	Horiz: 1" = 40' Vert: N/A	
Project No:	9126219	
Sheet:	C100	

GENERAL NOTES

1. ROW LIMITS ARE SHOWN APPROXIMATE, CONTRACTOR TO VERIFY IN FIELD

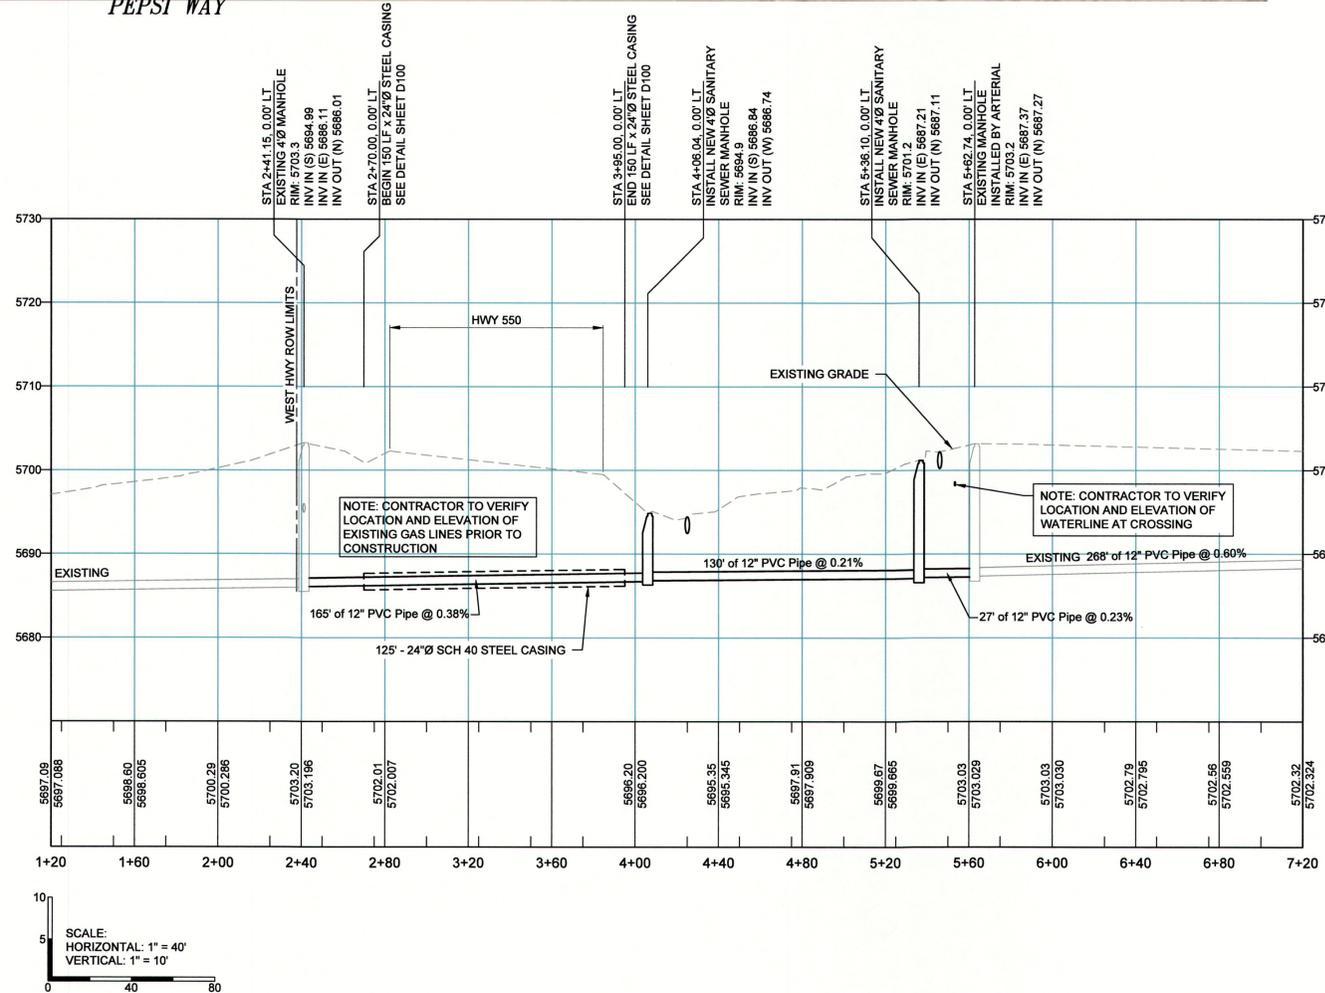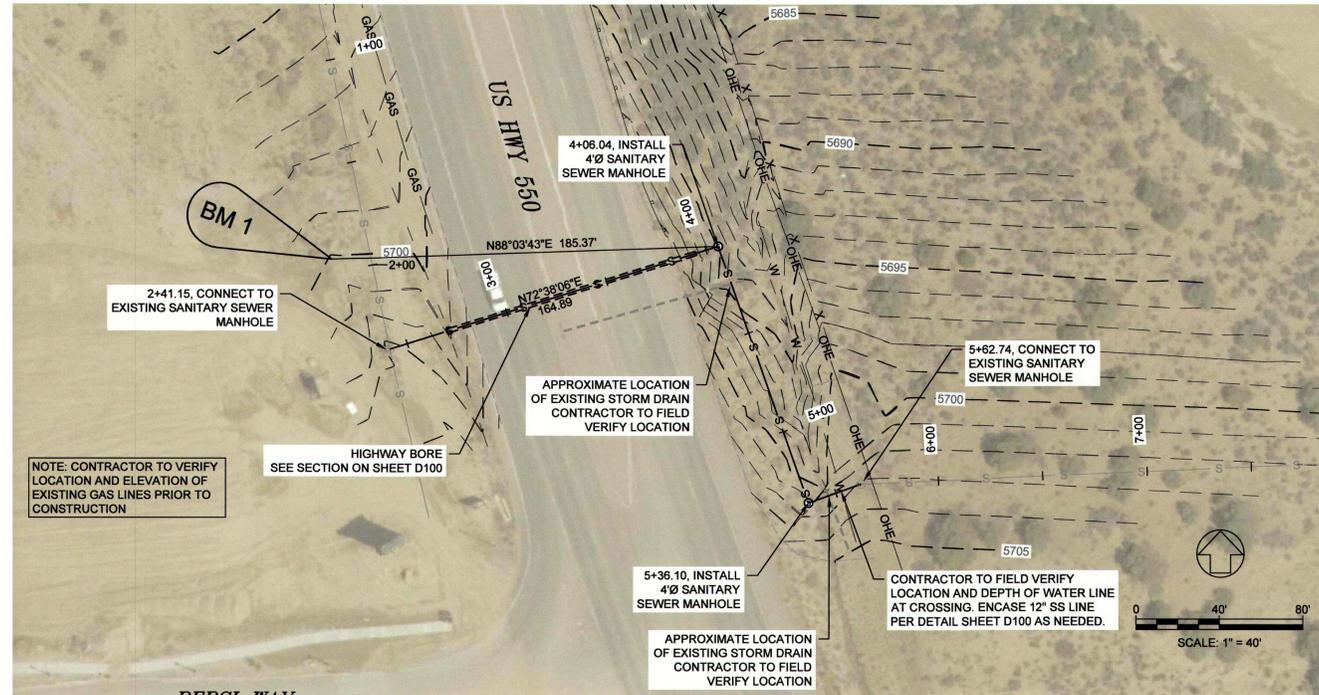

Rev #	Date	Description	By	CHKD








SOUDEY, MILLER & ASSOCIATES
 Engineering • Environmental • Surveying
 Serving the Southwest & Rocky Mountains
 401 West Broadway Avenue
 Farmington, NM 87401
 Phone (505) 325-7335 Toll-Free (800) 519-0908 Fax (505) 326-0045
 www.soudermiller.com

CITY OF AZTEC
 AZTEC, NEW MEXICO
**SEWER TIE-IN
 U.S. HWY 550
 PLAN & PROFILE**



THIS DRAWING IS INCOMPLETE AND NOT TO BE USED FOR CONSTRUCTION UNLESS IT IS STAMPED, SIGNED AND DATED

Designed GYQ	Drawn DJB	Checked CMD
Date: April 2019		
Scale: Horiz: 1" = 40' Vert: 1" = 10'		
Project No: 9126219		
Sheet: C101		

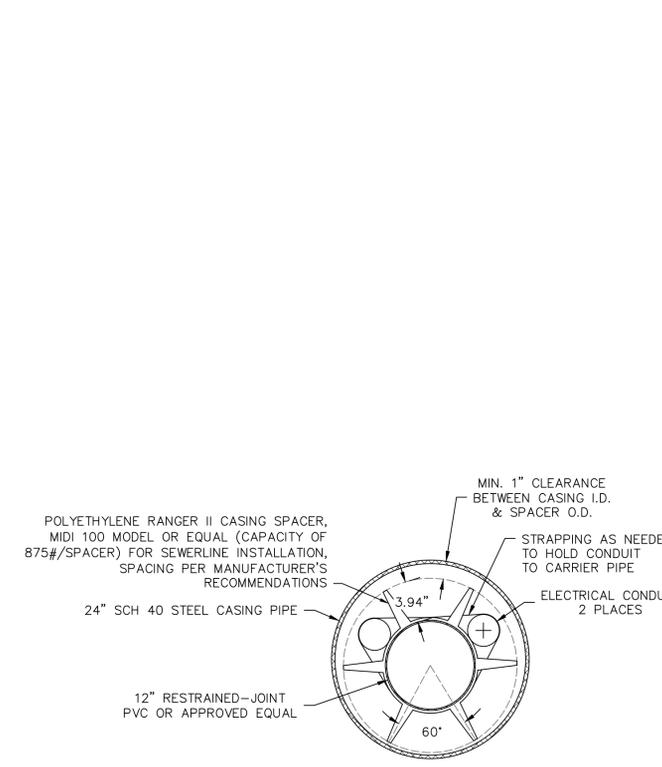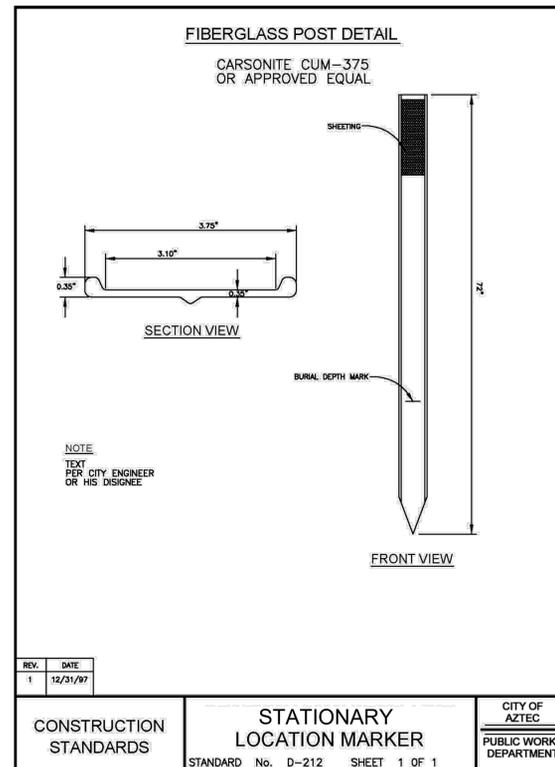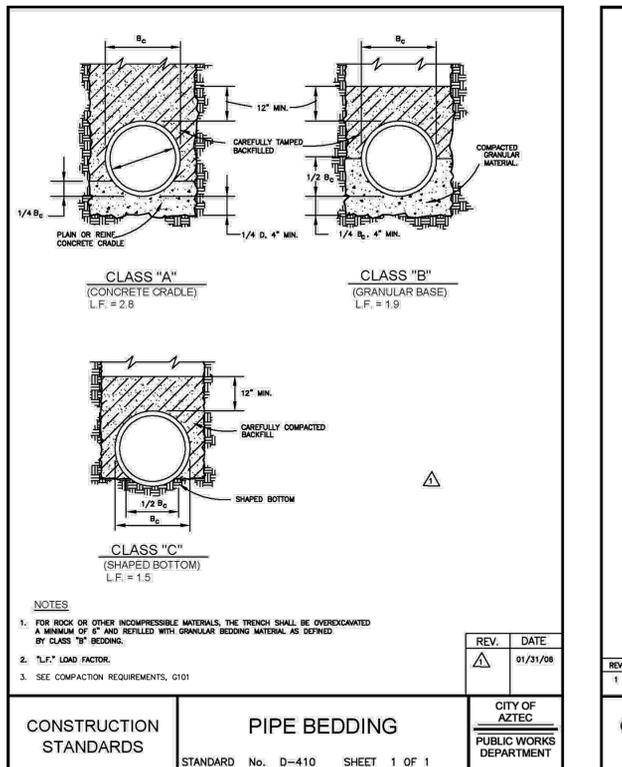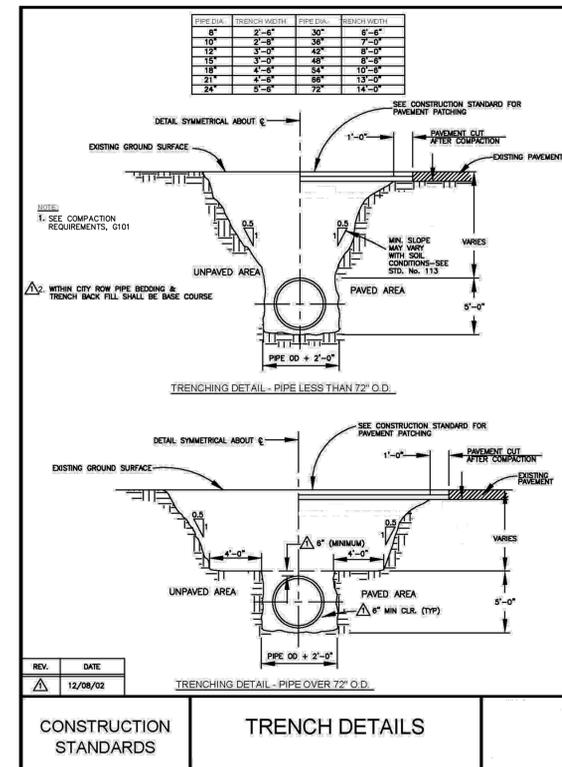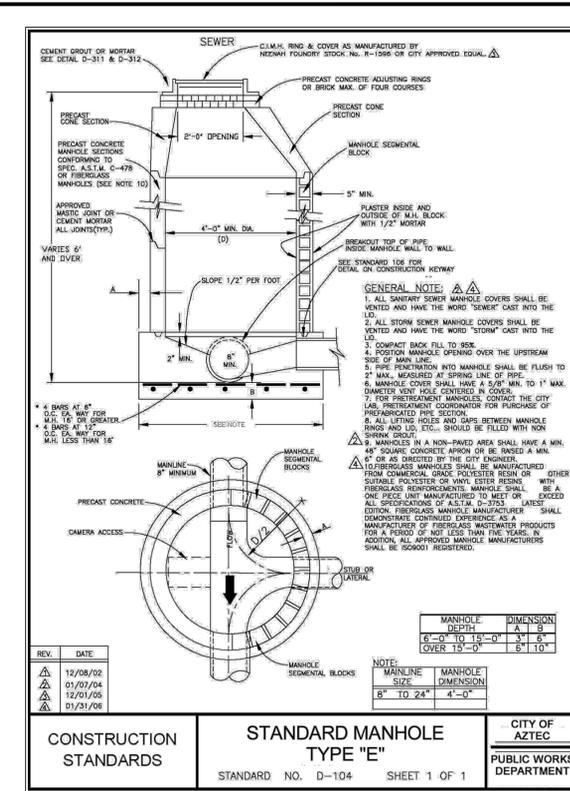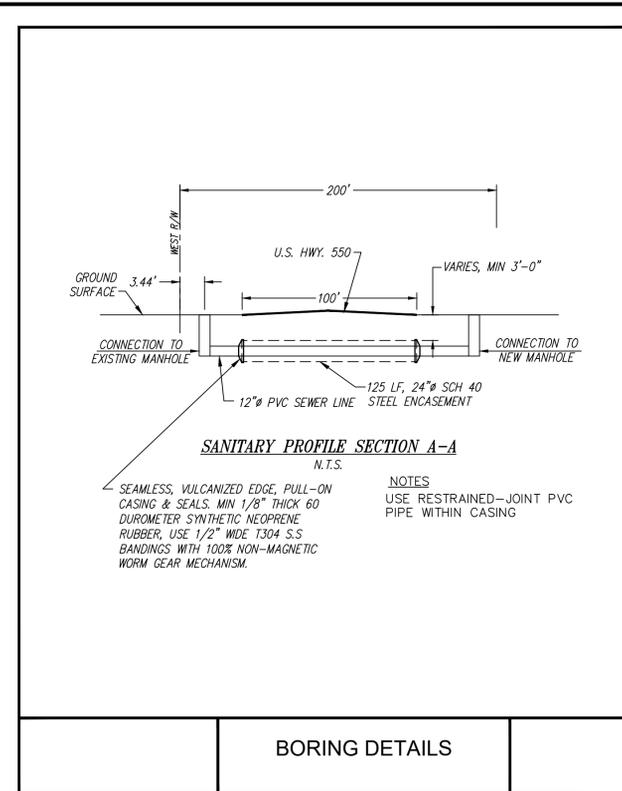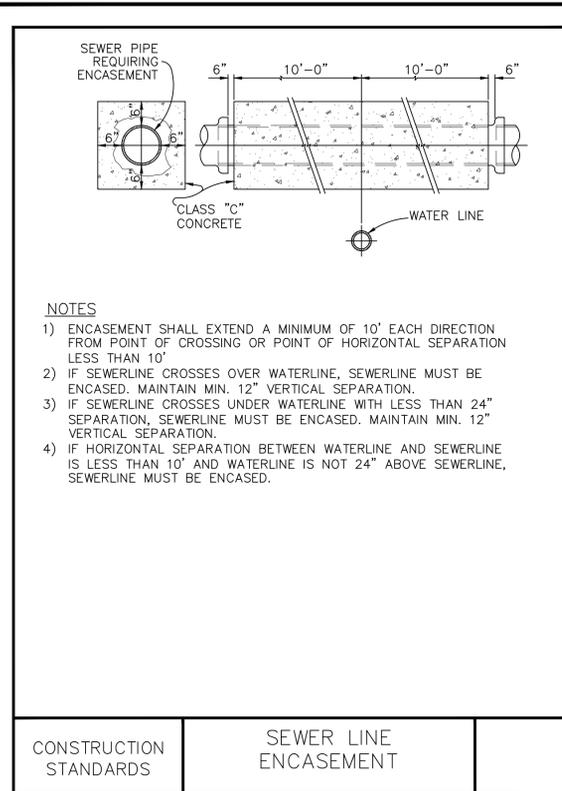

By: [Signature]

Description

Rev# Date

SOUDER, MILLER & ASSOCIATES
Engineering • Environmental • Surveying
Serving the Southwest & Rocky Mountains
401 West Broadway Avenue
Farmington, NM 87401
Phone (505) 325-7535 Toll-Free (800) 519-0098 Fax (505) 326-0045
www.soudermiller.com

AZTEC, NEW MEXICO

CITY OF AZTEC

SEWER TIE-IN
U.S. HWY 550
CONSTRUCTION DETAILS

PROFESSIONAL ENGINEER

THIS DRAWING IS INCOMPLETE AND NOT TO BE USED FOR CONSTRUCTION UNLESS IT IS STAMPED, SIGNED AND DATED

Designed	Drawn	Checked
GYQ	DJB	CMD

Date: July 2019

Scale: Horiz: N/A
Vert: N/A

Project No: 9126219

Sheet: D100