


PLAN

2 NOTES:

- 1) ALL SERVICE LINES SHALL CONFORM TO LOCAL PLUMBING CODE.
- 2) SERVICE LINE SHALL NOT PROTRUDE INTO MAIN.

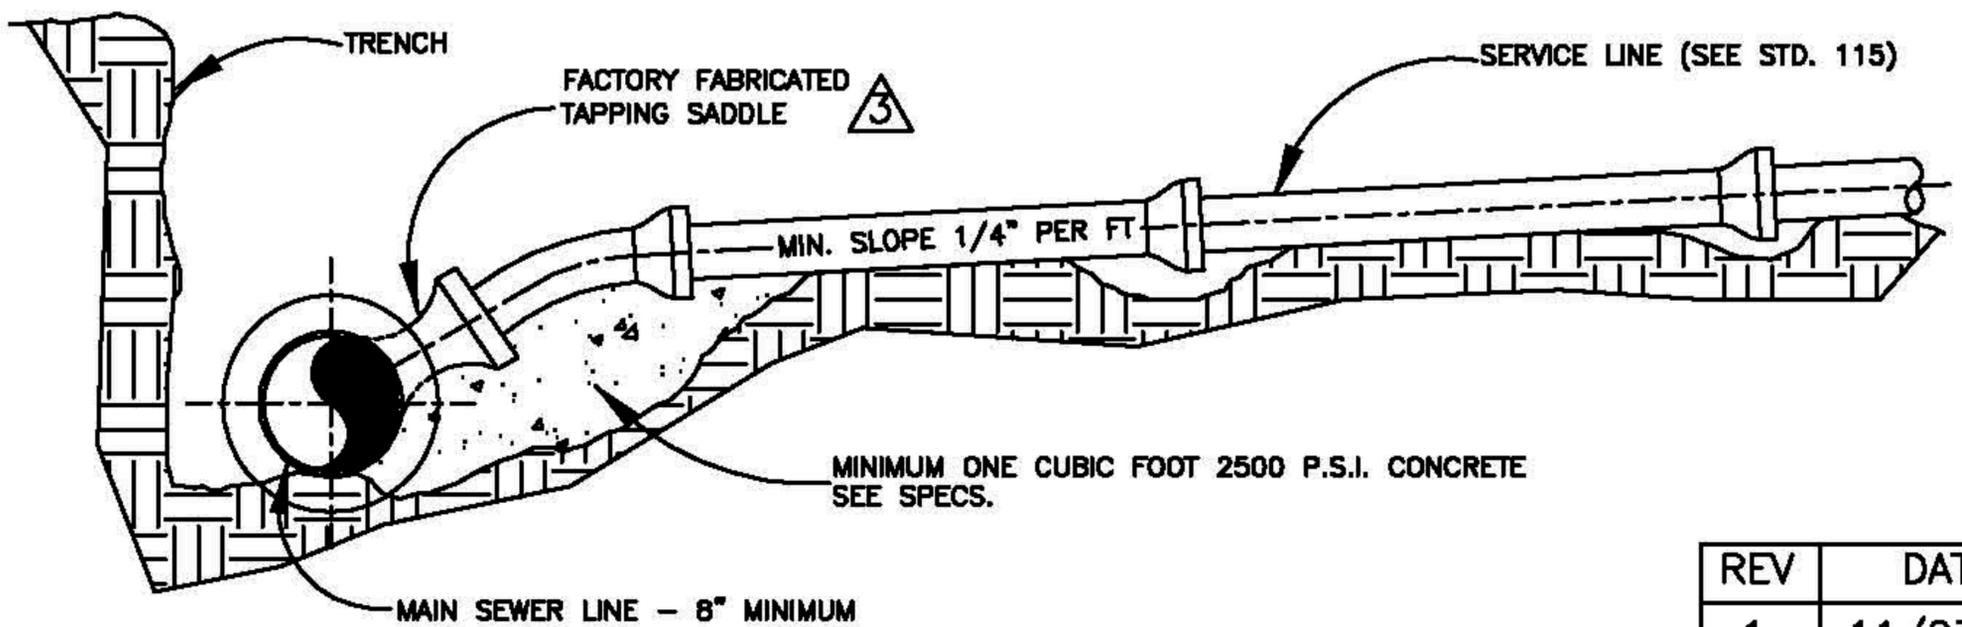

ELEVATION

REV	DATE
1	11/03/82
2	11/13/87
3	12/01/05

CONSTRUCTION
STANDARDS

TAP SADDLE
CONNECTION

STANDARD No. D-109 SHEET 1 OF 1

CITY OF
AZTEC
PUBLIC WORKS
DEPARTMENT