
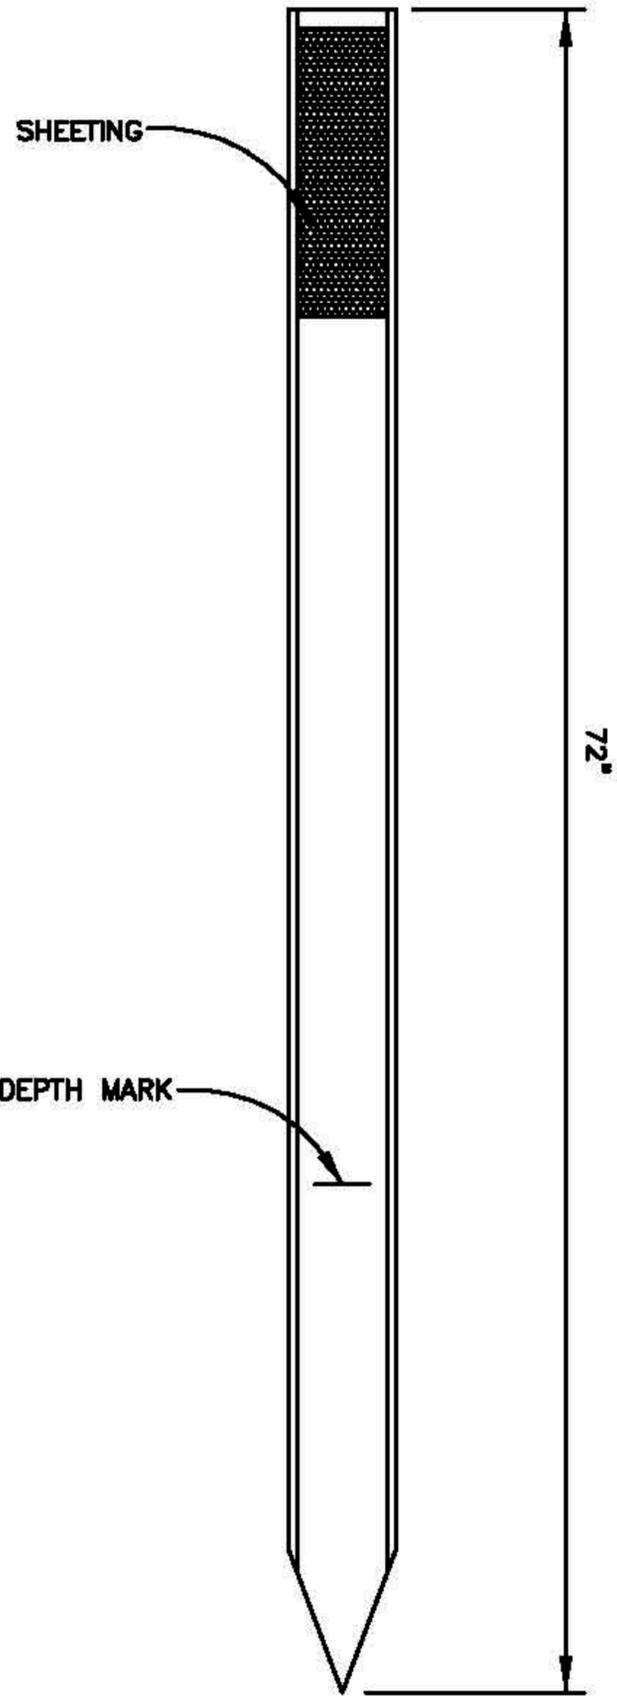


FIBERGLASS POST DETAIL

CARSONITE CUM-375
OR APPROVED EQUAL

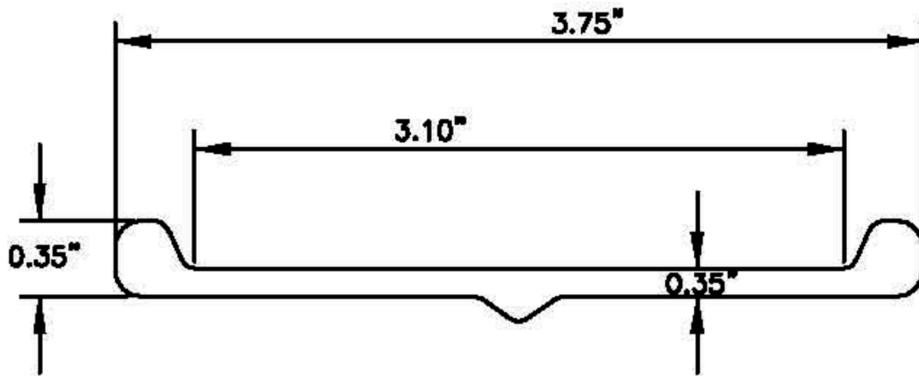

SHEETING

BURIAL DEPTH MARK

NOTE

TEXT
PER CITY ENGINEER
OR HIS DISIGNEE

REV.	DATE
1	12/31/97

CONSTRUCTION
STANDARDS

STATIONARY WATER LINE
LOCATION MARKER

STANDARD No. D-212 SHEET 1 OF 1

CITY OF
AZTEC
PUBLIC WORKS
DEPARTMENT