



LESS THAN 1 BRICK (4" OR LESS)

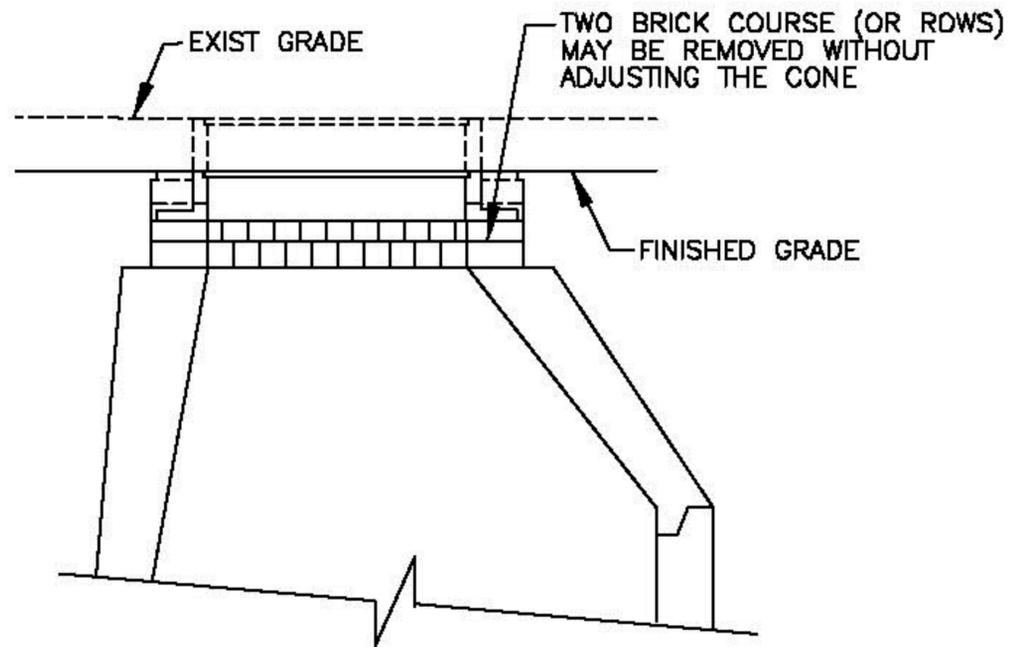


REMOVE 1-4 BRICK (4" TO 12")

LOWERING STRUCTURE

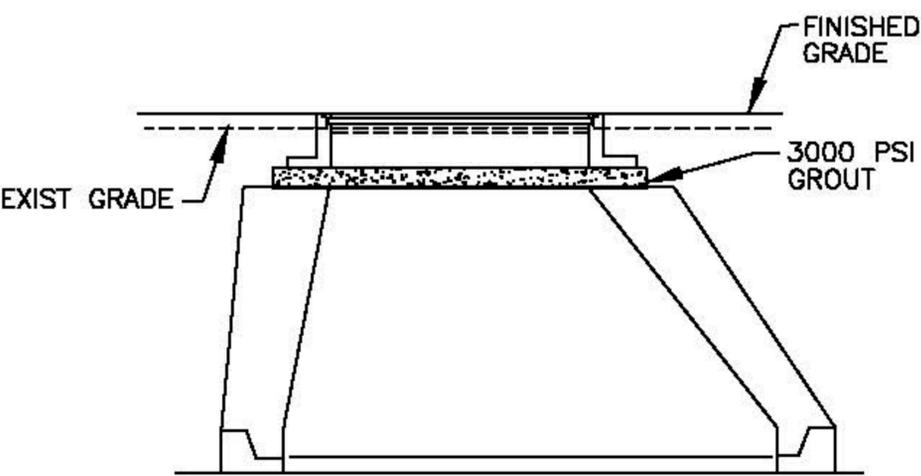


LESS THAN 1 BRICK (4" OR LESS)

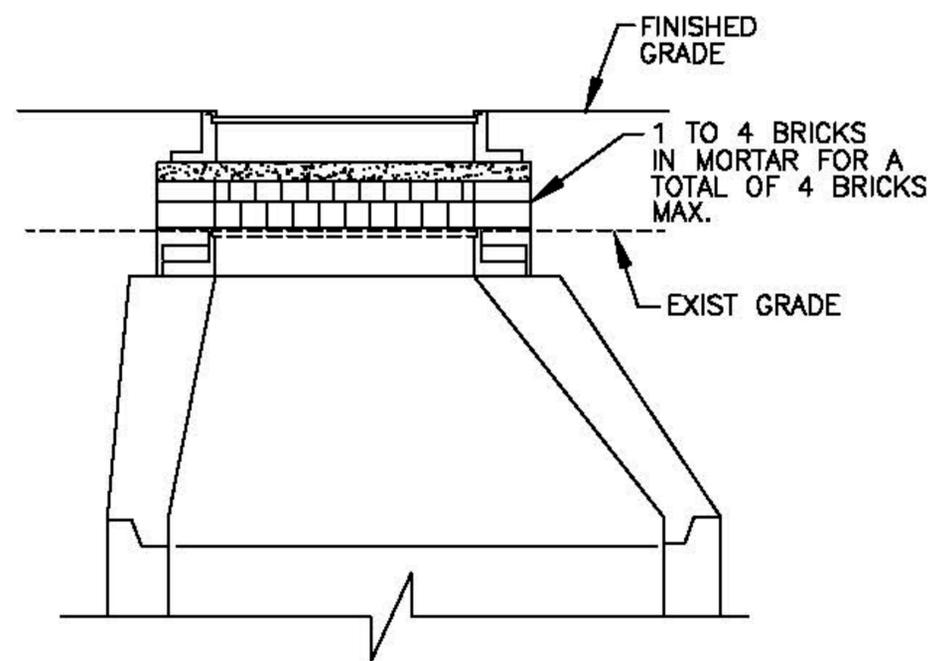


ADD 1-4 BRICK (4" TO 12")

RAISING STRUCTURE

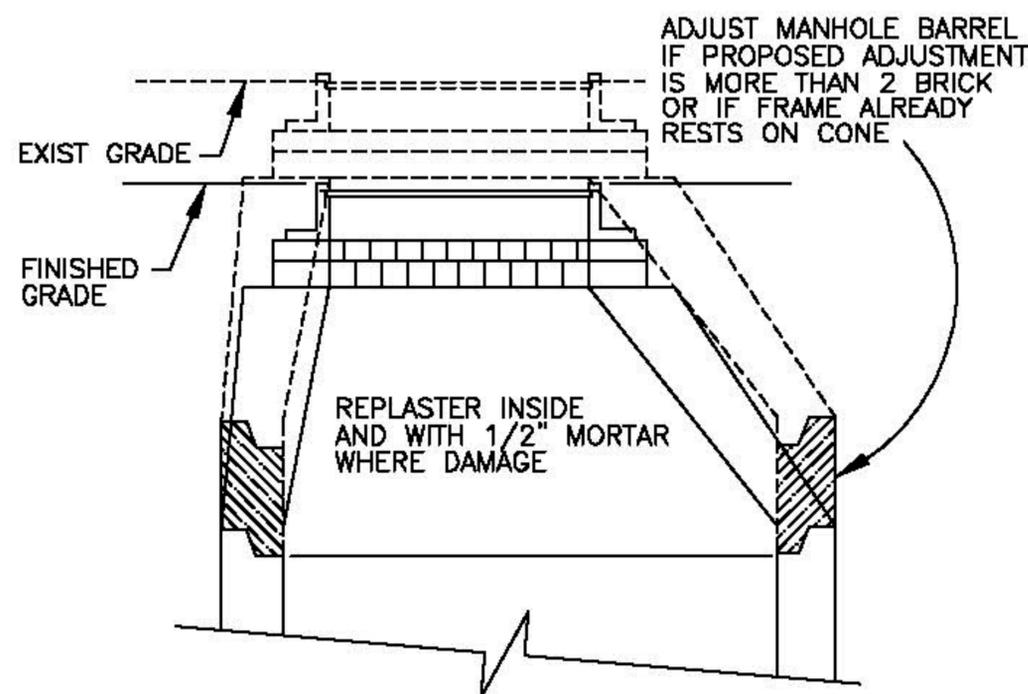

12" OR MORE
LOWER STRUCTURE

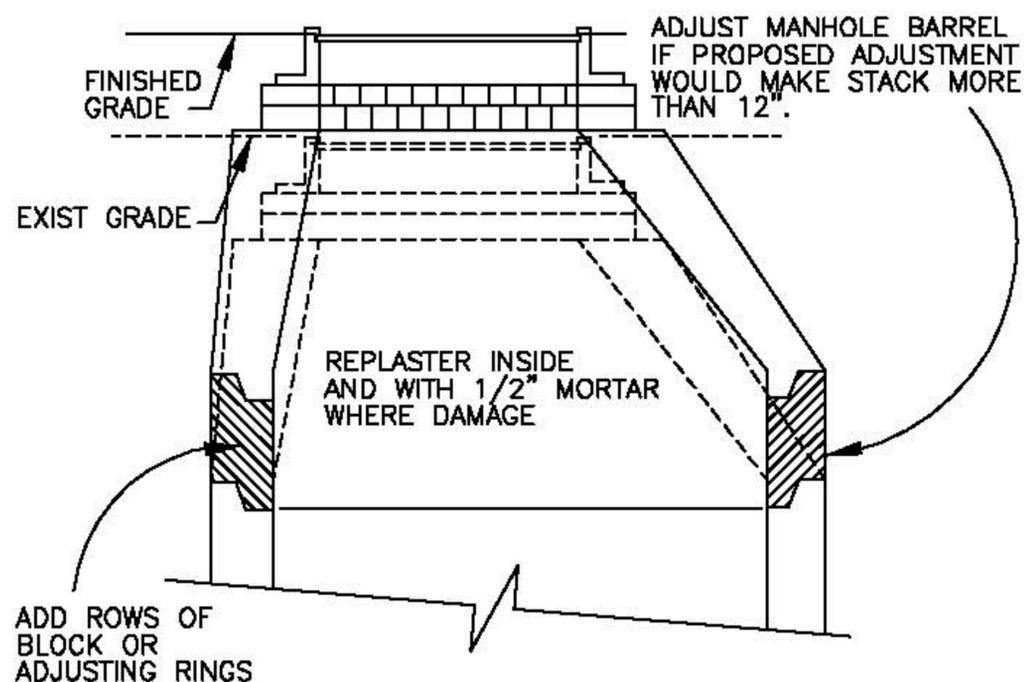

12" OR MORE
RAISE STRUCTURE


CONSTRUCTION
STANDARDS

STRUCTURE
ADJUSTMENT

CITY OF
AZTEC
PUBLIC WORKS
DEPARTMENT

NOTES

- 1. MATCH EXISTING THICKNESS OF A.C. (3" MIN.)
- △ 2. MAX. OF 12" GRADE RING ADJUSTMENT

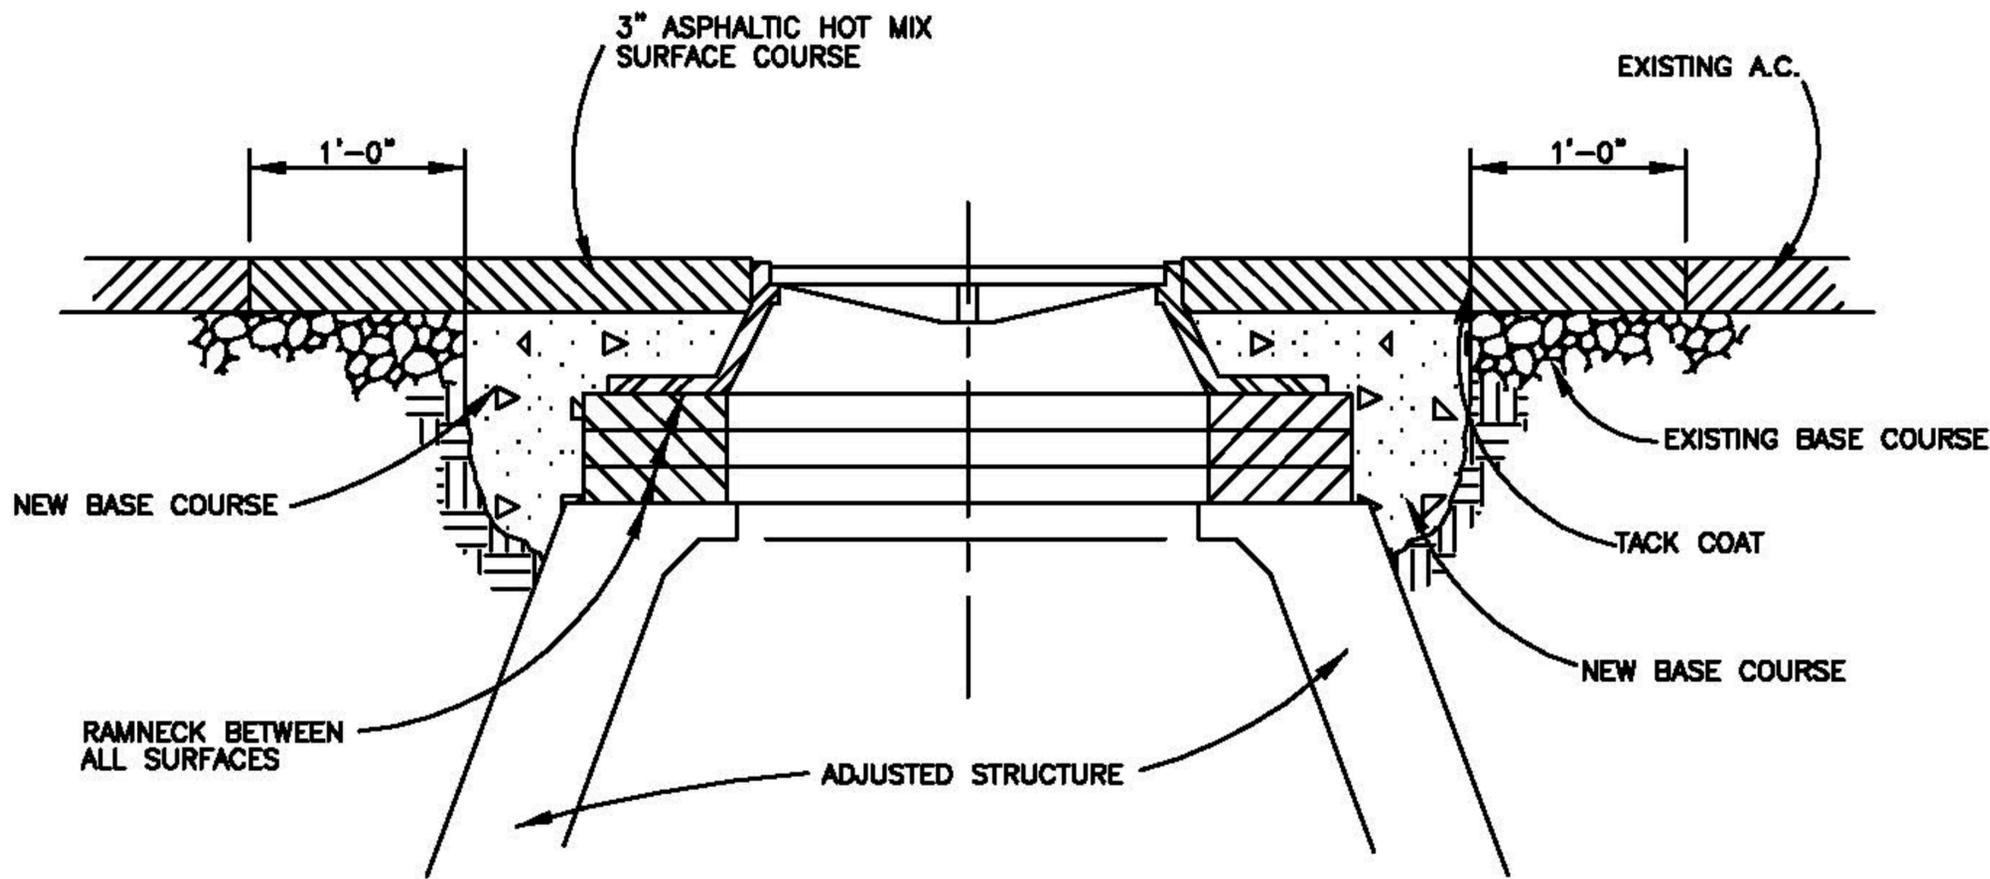


STRUCTURE ADJUSTMENT
PAVEMENT FINISH TREATMENT

REV.	DATE
△	11/30/05

NOTES

- 1. MATCH EXISTING THICKNESS OF A.C. (3" MIN.)
- △ 2. MAX. OF 12" GRADE RING ADJUSTMENT

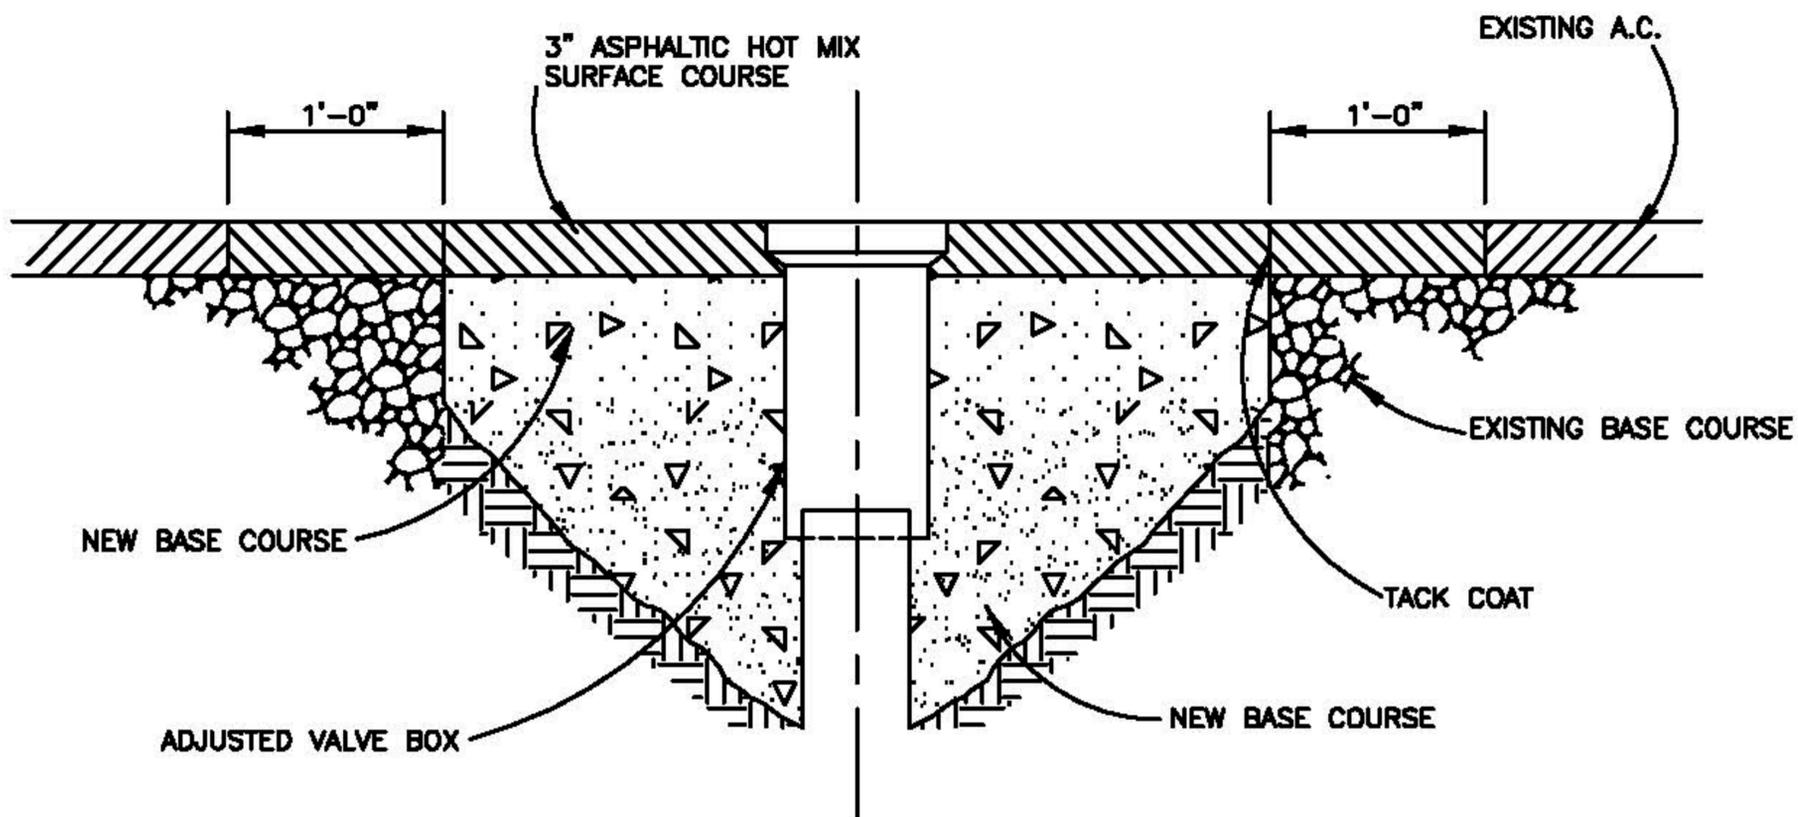

VALVE BOX ADJUSTMENT
PAVEMENT FINISH TREATMENT

NOTE: FOR GRAVEL ROAD SEE D-203

REV.	DATE
△	11/30/05

CONSTRUCTION
STANDARDS

STRUCTURE
ADJUSTMENT

CITY OF
AZTEC
PUBLIC WORKS
DEPARTMENT