


NOTES

- 1) TYPE & LOCATION OF JOINTS SHALL BE DEFINED ON THE PROJECT CONSTRUCTION PLANS.
- 2) ALLEY SECTION WILL BE INVERTED EXCEPT AS APPROVED BY ENGINEER.
- $\triangle 3$) FINAL PAVEMENT SECTION TO BE DESIGNED BY A GEOTECHNICAL ENGINEER.

PAVEMENT SECTION
MINIMUM

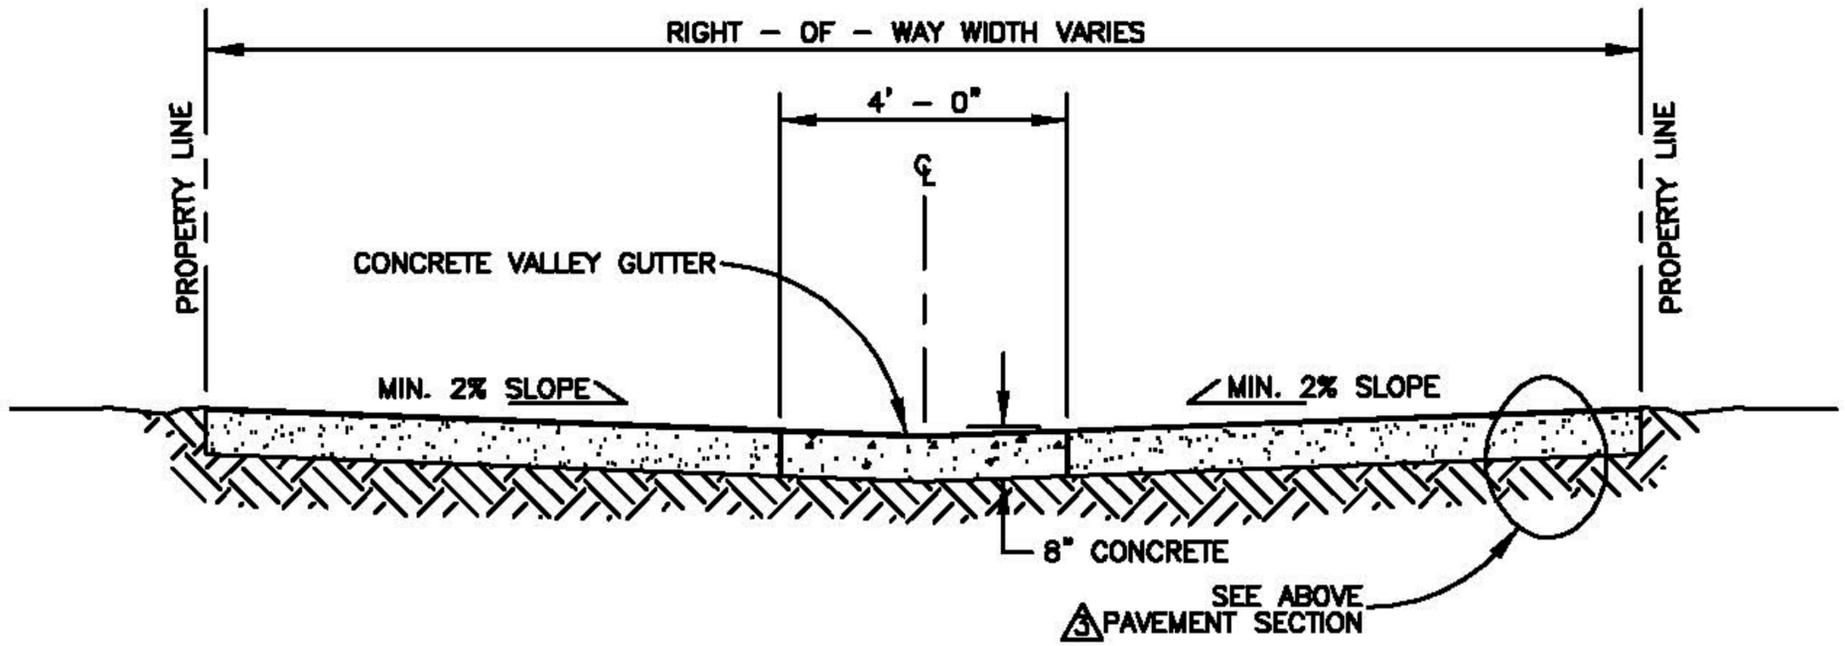

TYPICAL COMMERCIAL ALLEY SECTION

REV.	DATE
$\triangle 1$	12/15/94
$\triangle 2$	01/02/01
$\triangle 3$	01/07/04

CONSTRUCTION
STANDARDS

PAVING
COMMERCIAL ALLEY

STANDARD No. D-321 SHEET 1 OF 1

CITY OF
AZTEC
PUBLIC WORKS
DEPARTMENT