



FRONT VIEW

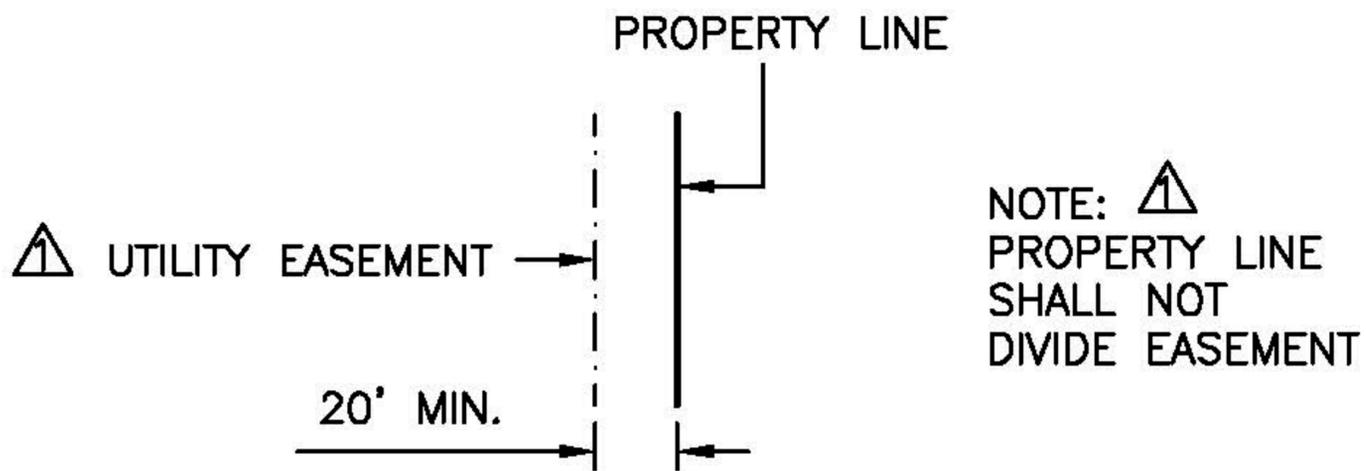

P/L

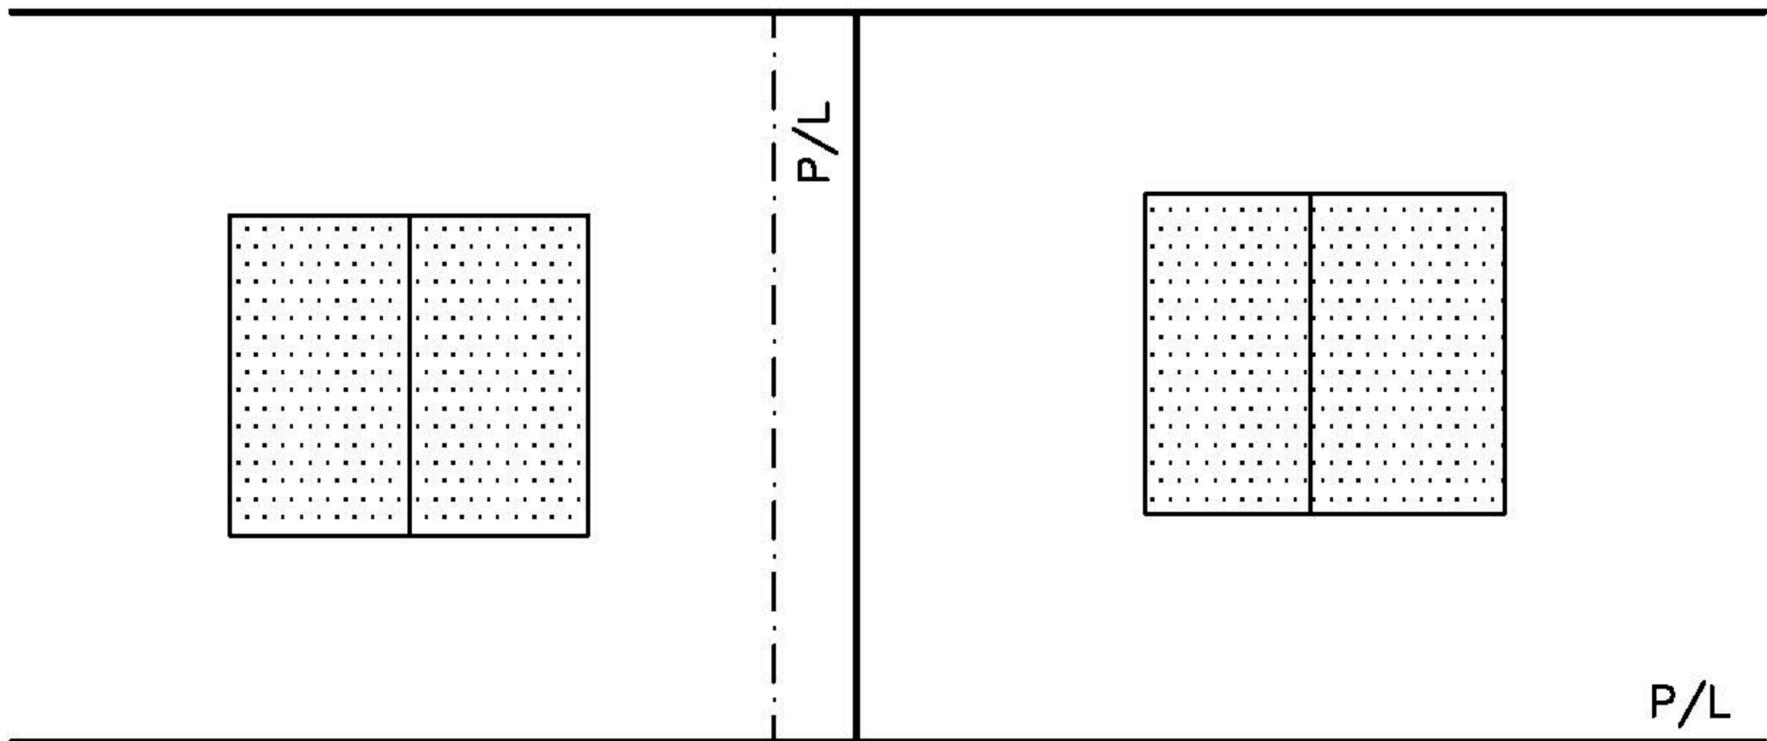

P/L

PLAN VIEW

REV.	DATE
	01/31/06

CONSTRUCTION  
STANDARDS

UTILITY INSTALLATION  
BETWEEN BUILDINGS

STANDARD No. D-607 SHEET 1 OF 1

CITY OF  
AZTEC  
PUBLIC WORKS  
DEPARTMENT