


# CITY CONTRACTS


REFERENCE FOR OTHERS

EMERGENCY SPILLWAY SHOULD NOT BE  
CONSTRUCTED OVER FILL MATERIAL.

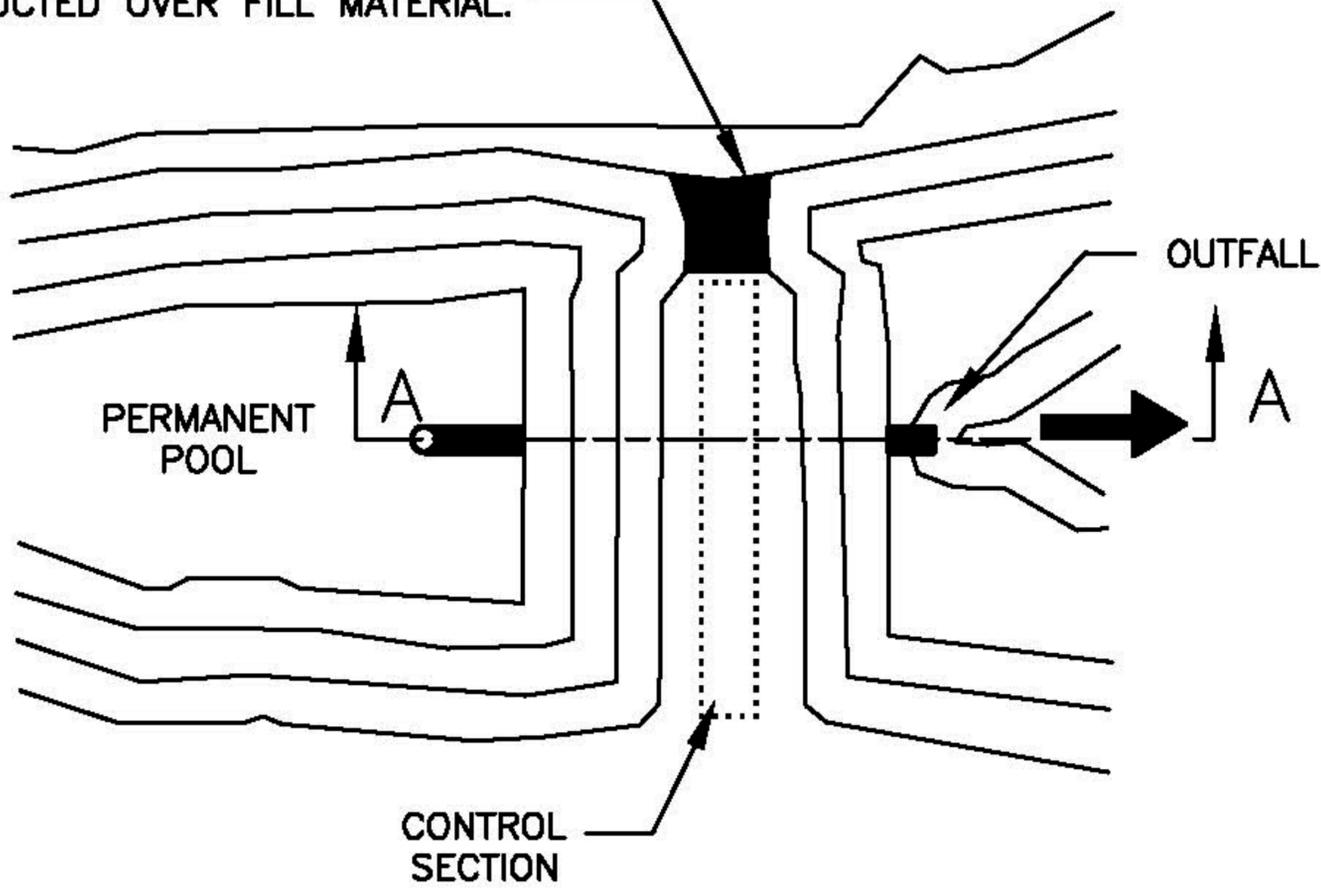

## PLAN VIEW

NOT TO SCALE

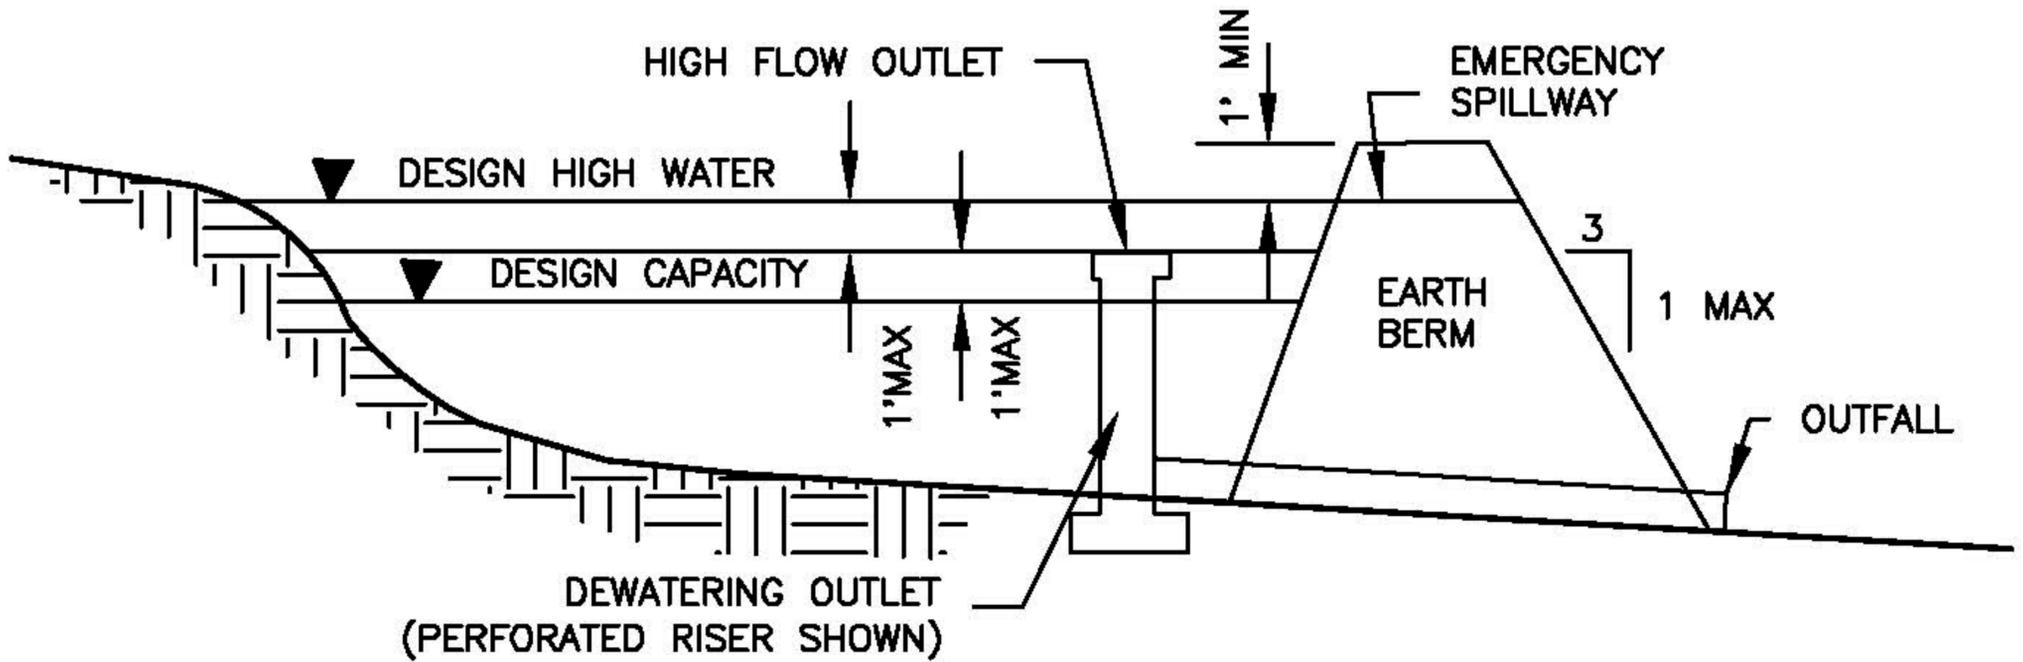

## CROSS SECTION A-A

NOT TO SCALE

CONSTRUCTION  
STANDARDS

## SEDIMENT BASIN

STANDARD No. D-616 SHEET 1 OF 1

CITY OF  
AZTEC  
PUBLIC WORKS  
DEPARTMENT