

BY SRO DATE 7/31/12

CHKD. BY _____ DATE _____


PROJECT City of Aztec, NM

CUSTOMER _____

valmont 

PROJECT NO. 194042-01

SHEET NO. 1

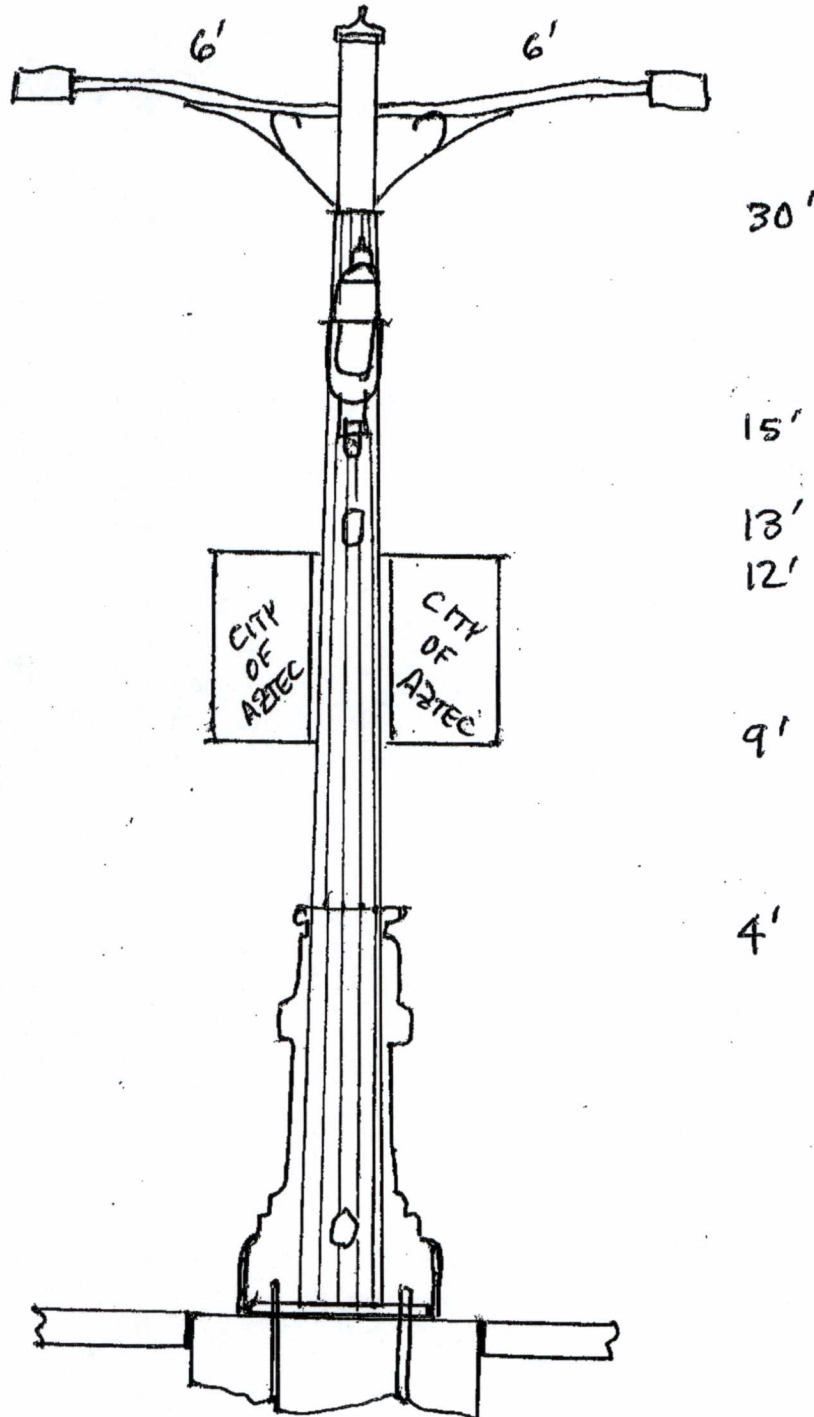

30' DECO LTG FLUTED POLE