


CONSTRUCTION
STANDARDS

PAVEMENT PATCHING
STATE HIGHWAY

STANDARD No. D-314 SHEET 1 OF 2

CITY OF
AZTEC
PUBLIC WORKS
DEPARTMENT

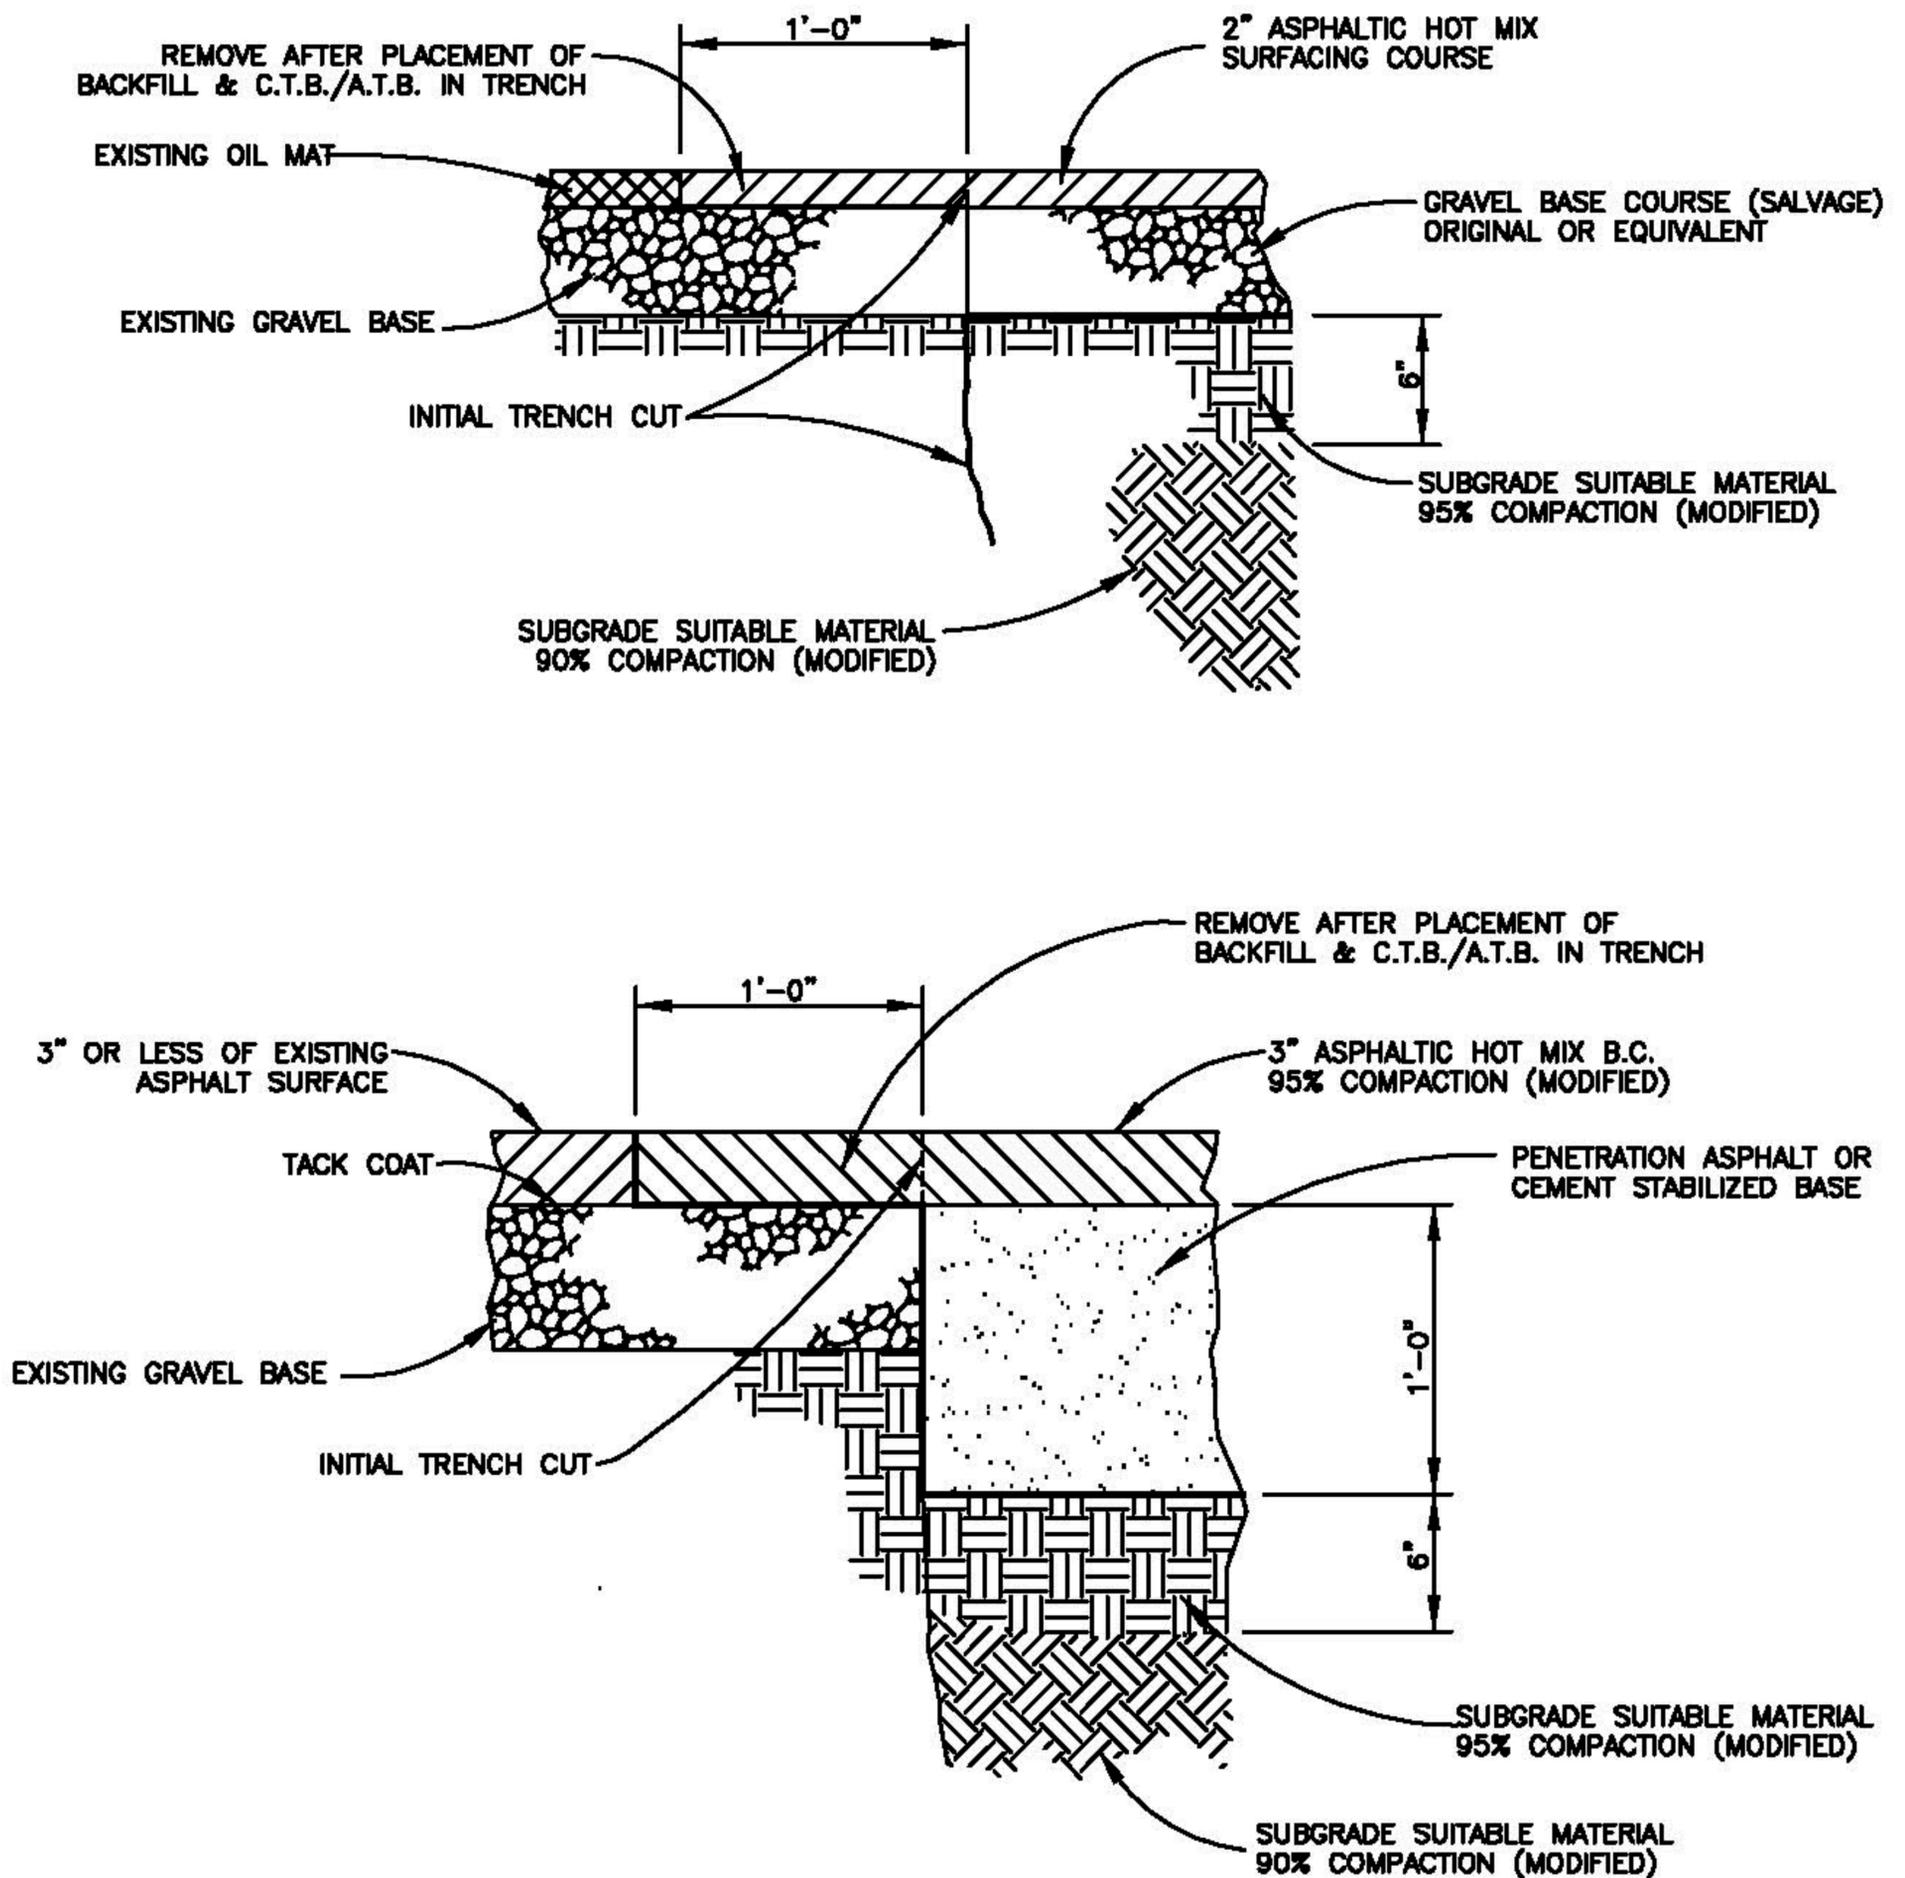

NOTES

AS DETERMINED BY A.S.T.M. A.A.S.H.O. DEG. T-147. MOISTURE CONTENT OF ALL COMPACTED SUBGRADE MATERIAL IN PLACE SHALL BE NO GREATER THAN OPTIMUM OR ANY LESS THAN OPTIMUM 5%

THE METHOD OF PAVEMENT REPLACEMENT FOR TRENCHES IS IN ACCORDANCE WITH N.M.S.H.O. DESIGN REQUIREMENTS & WILL ONLY APPLY TO STREETS OR ROADS WHICH REQUIRE N.M.S.H.O. UTILITY INSTALLATION PERMITS.

CONSTRUCTION
STANDARDS

PAVEMENT PATCHING
STATE HIGHWAY

STANDARD No. D-314 SHEET 2 OF 2

CITY OF
AZTEC
PUBLIC WORKS
DEPARTMENT