



PLAN

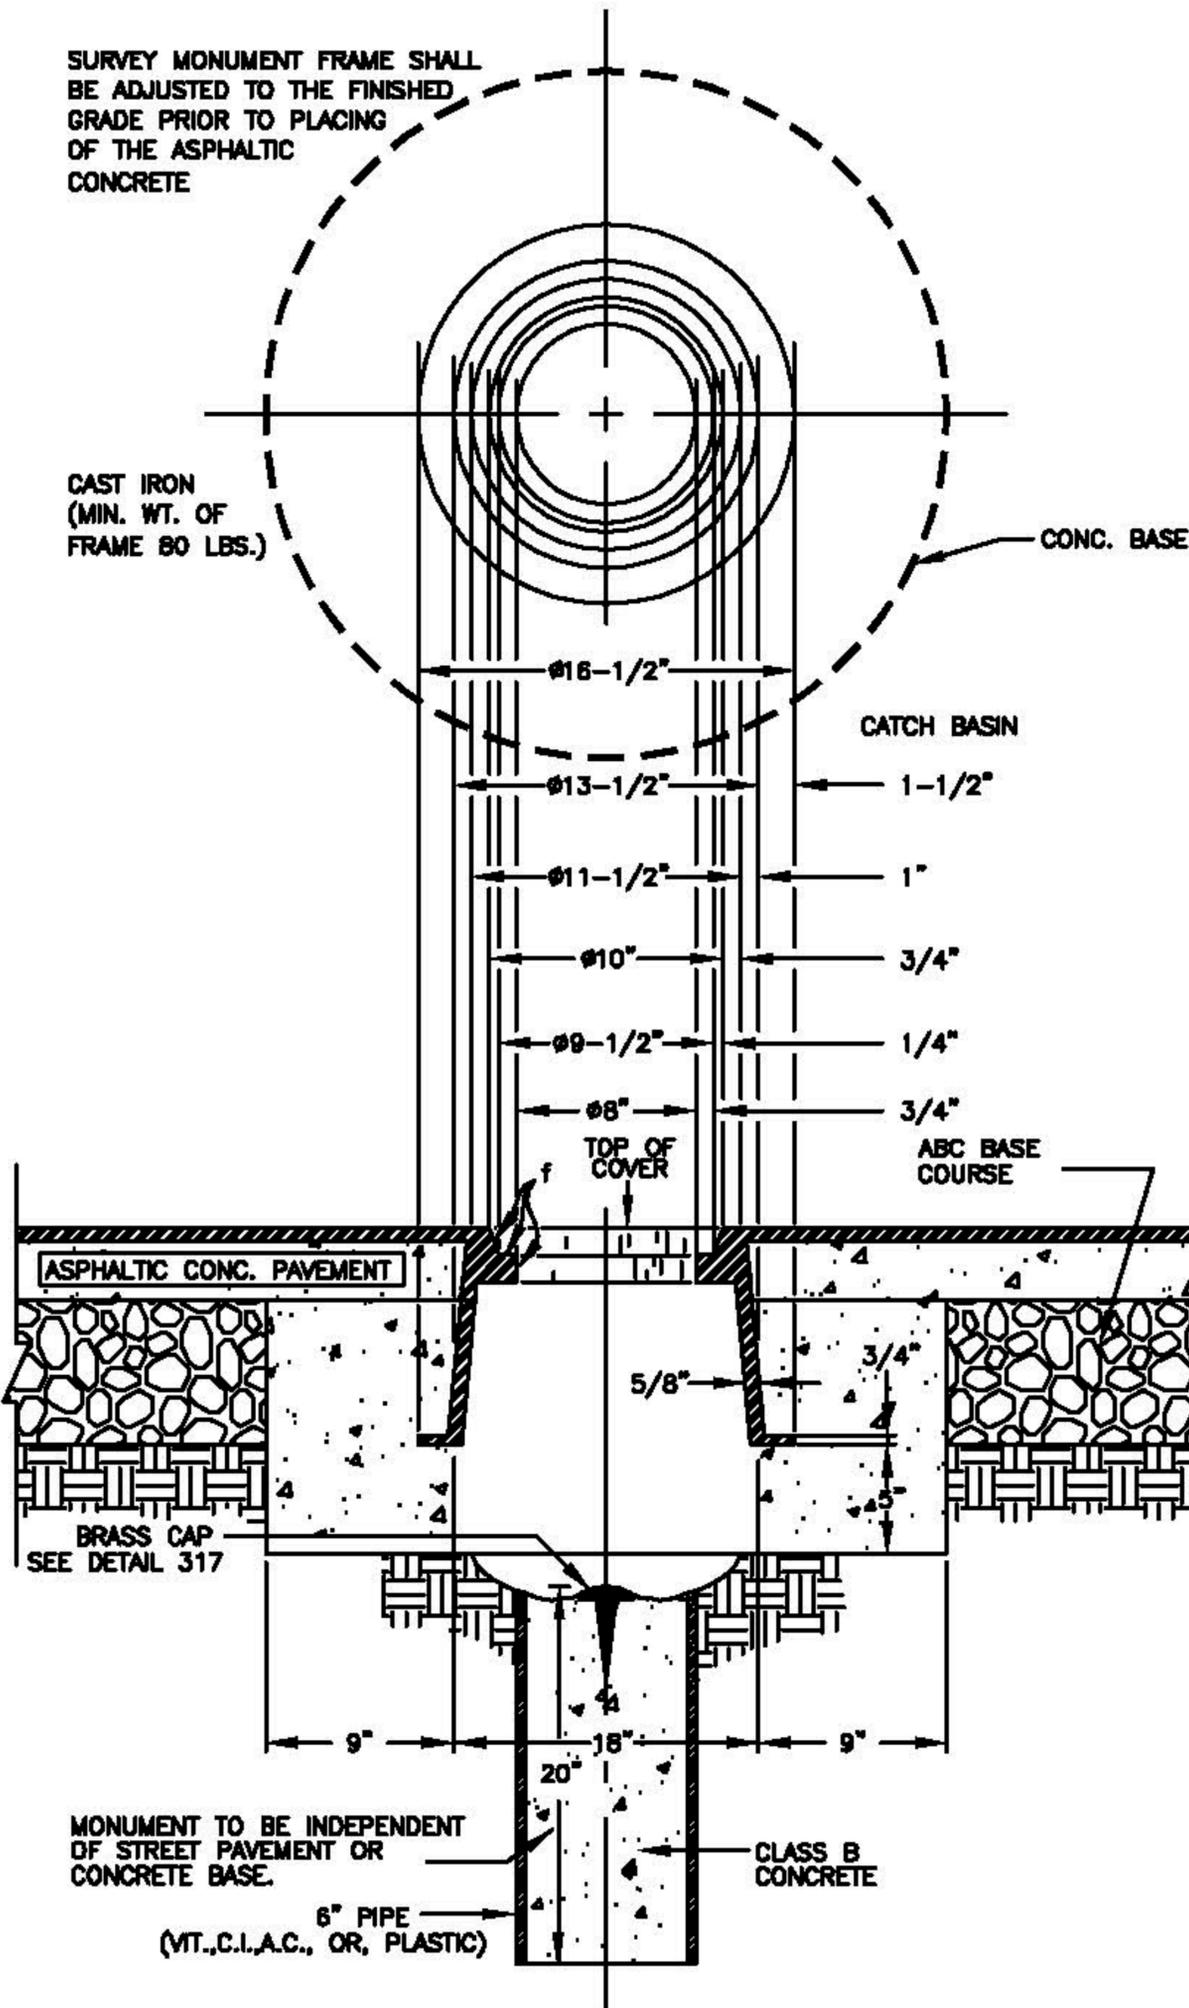


SECTION

BOTTOM OF COVER

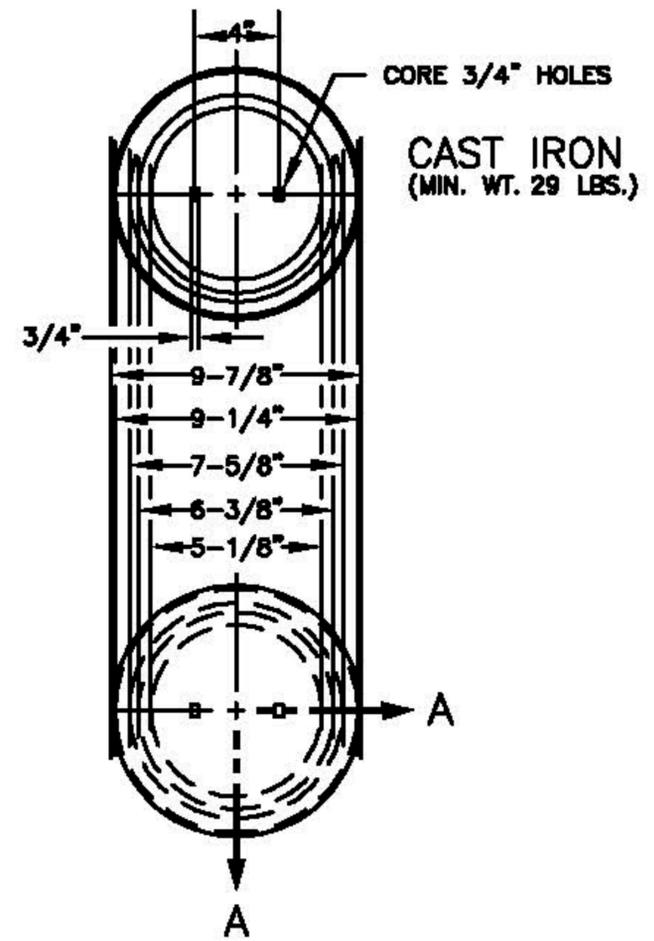

TOP OF COVER

COVER SHALL BE ATTACHED TO INSIDE OF FRAME WITH 18" OF 3/8" CHAIN WITH 1/2" BOLTS AS SHOWN. PEEN THREAD END OF BOLT.

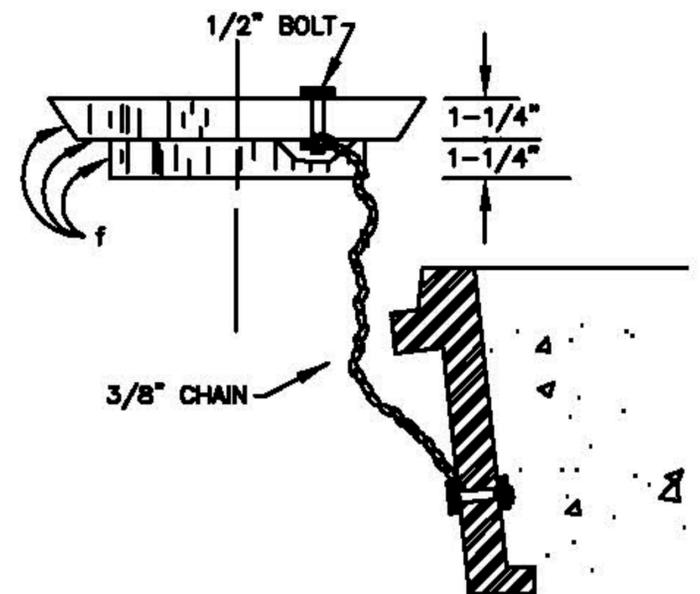

SECTION A-A

CONSTRUCTION STANDARDS

SURVEY MONUMENT

STANDARD No. D-315 SHEET 1 OF 1

CITY OF AZTEC
PUBLIC WORKS DEPARTMENT