


SQUARES TO BE NO BIGGER THAN 4" OPENING
USE 5/8" ROUND STOCK FOR BARS
WELD EVERY BAR
1/4" x 2' FLAT BAR BASE

ATTACH TO CONCRETE VIA 5/8" BOLTS.

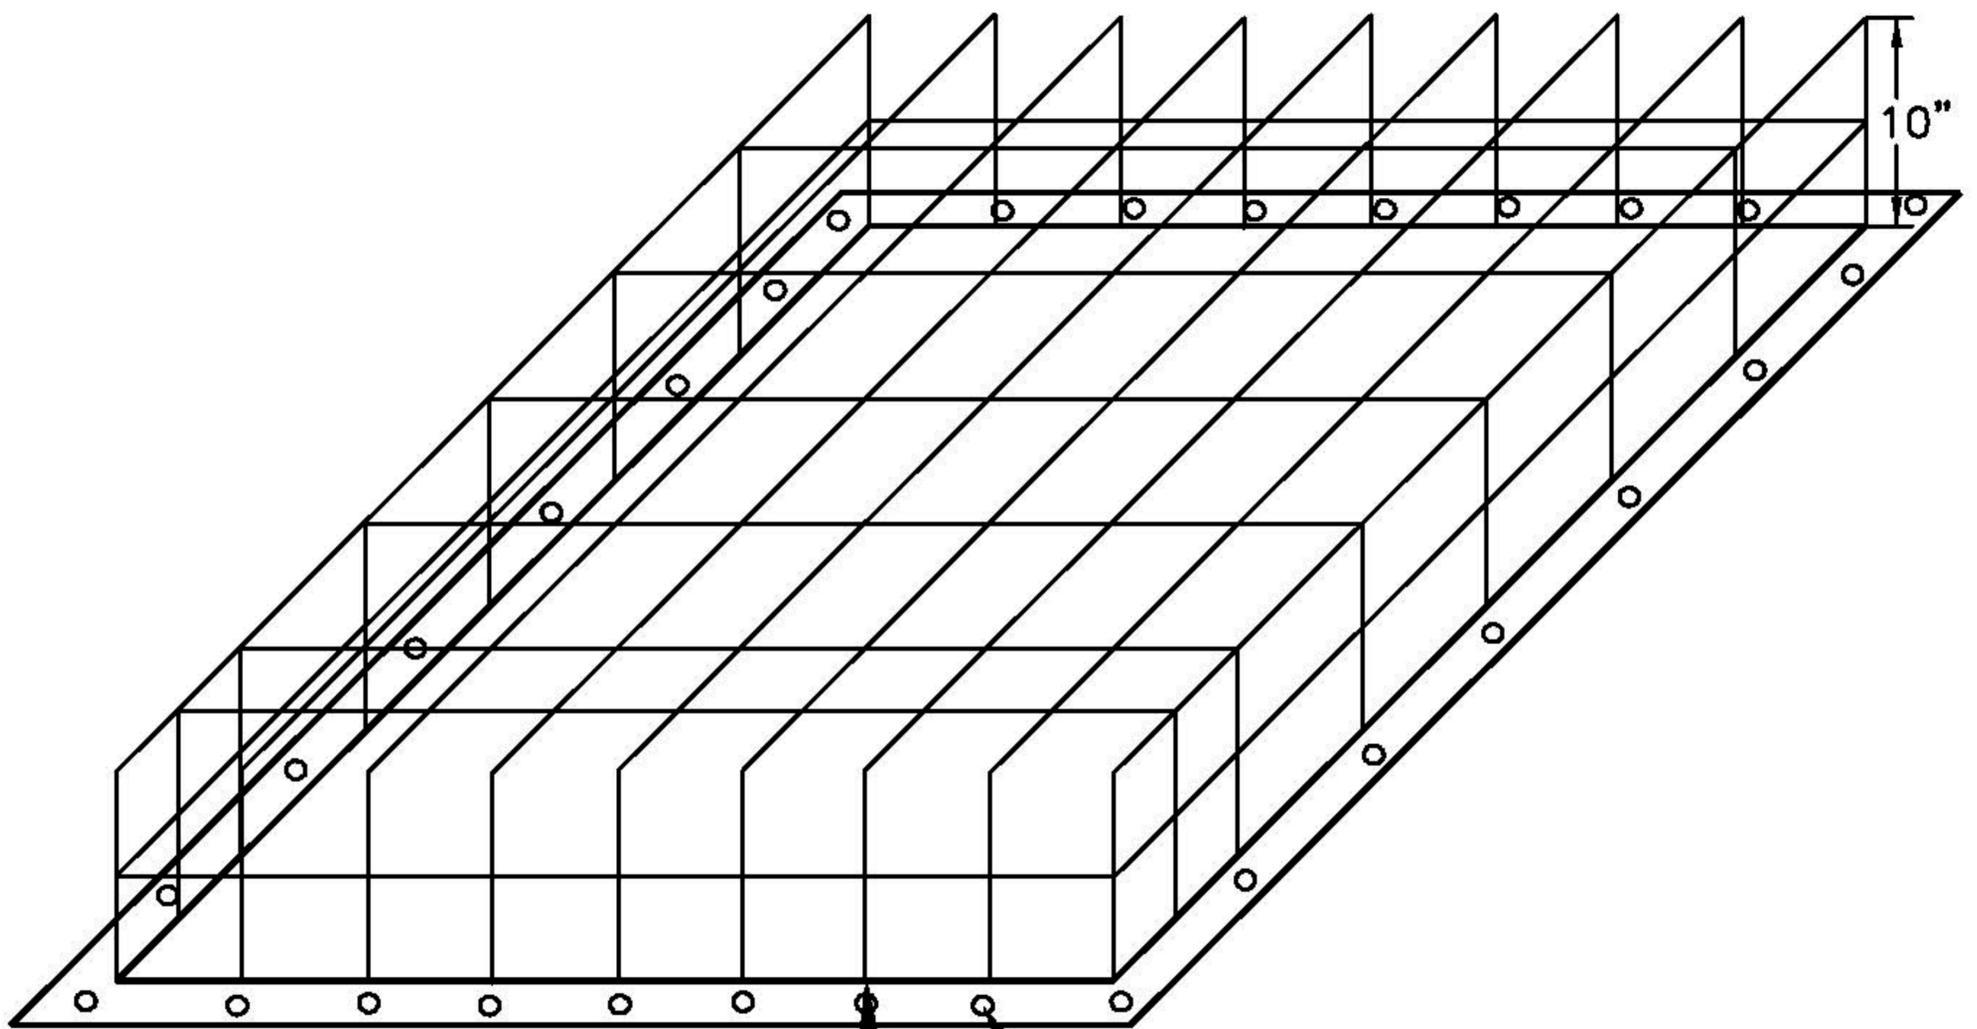

1/4" X 2" Flat Base

5/8 CONCRETE ANCHORS
- 'RED HEAD'

CONSTRUCTION
STANDARDS

TRASH RACK

STANDARD No. D-514 SHEET 1 OF 1

CITY OF
AZTEC

PUBLIC WORKS
DEPARTMENT