


SLAB TO EXTEND THE FULL WIDTH OF DRIVING SURFACE WITH THE ENDS SKEWED IF NECESSARY.

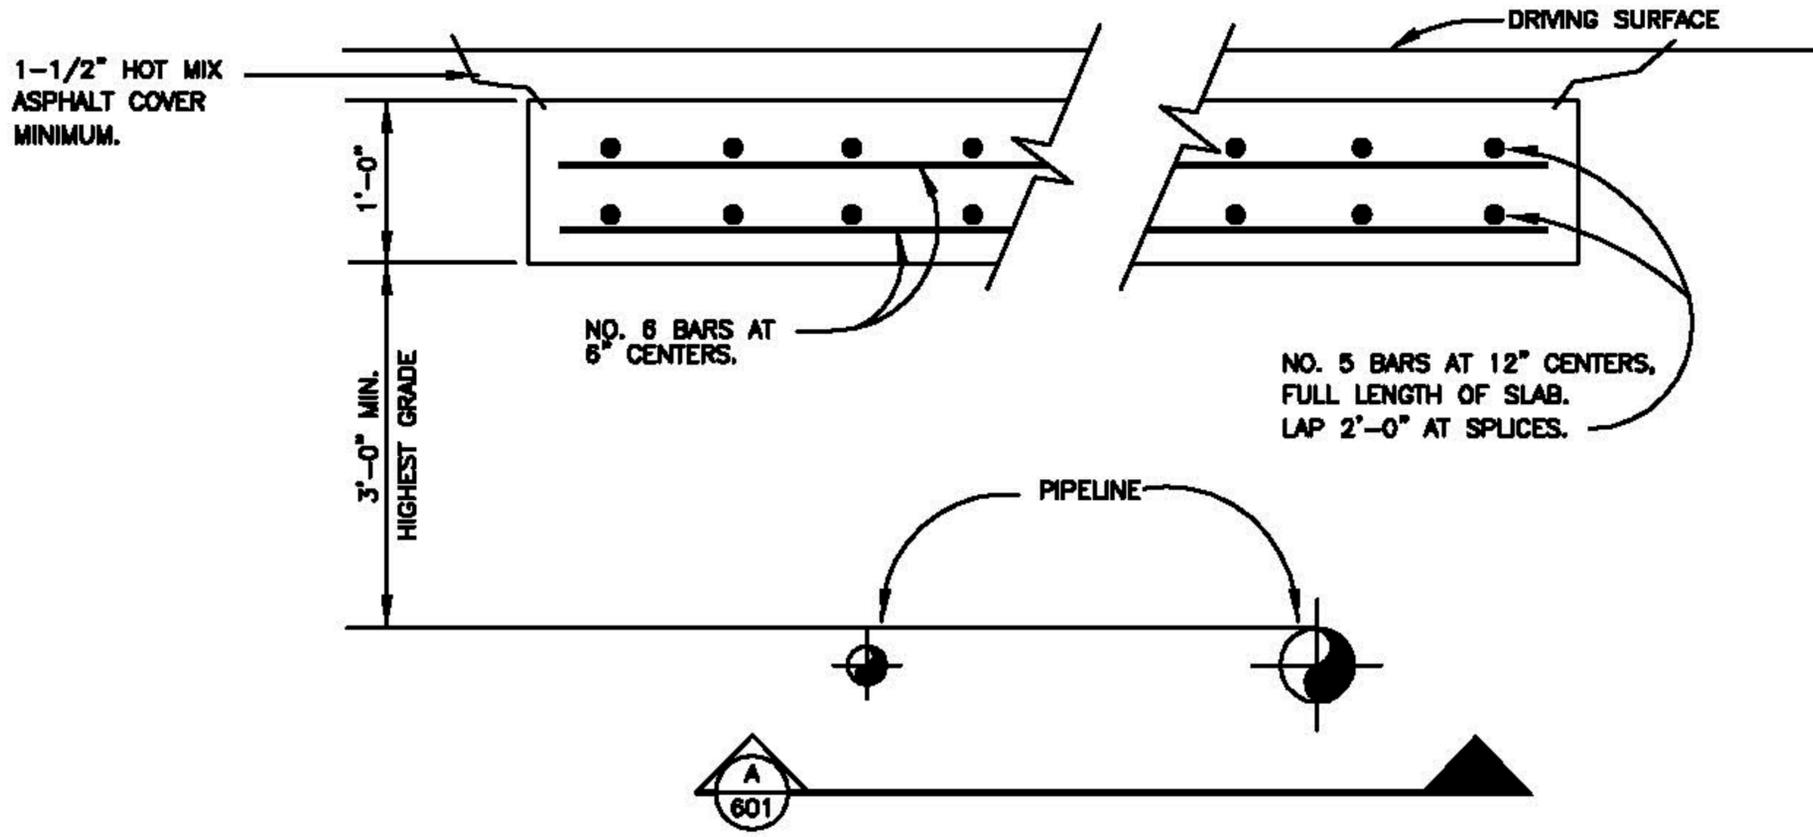

LOADING: GROSS LOAD 150 TONS - MAXIMUM AXLE LOAD 80 TONS.
 CONCRETE: ULTIMATE STRENGTH - 2500 P.S.I. IN 28 DAYS.
 REINFORCING STEEL: A.S.T.M. A-15 INTERMEDIATE GRADE, AND
 A.S.T.M. A-305 HIGH BOND.
 CAUTION: HEAVY CONSTRUCTION EQUIPMENT SHALL NOT BE OPERATED
 OVER UNPROTECTED PIPE AND SHALL NOT BE OPERATED
 OVER SLAB UNTIL 14 DAYS AFTER POURING.

CONSTRUCTION
STANDARDS

GAS LINE CROSSING DETAIL

STANDARD No. D-601 SHEET 1 OF 1

CITY OF
AZTEC
PUBLIC WORKS
DEPARTMENT